



N:\2010\1034 - Northlake Christian New Pre-School\Drawings\1 Plans\DWG\1034-PL-DEMO.dwg, 24/08/2010 12:02:35 PM, Inroad

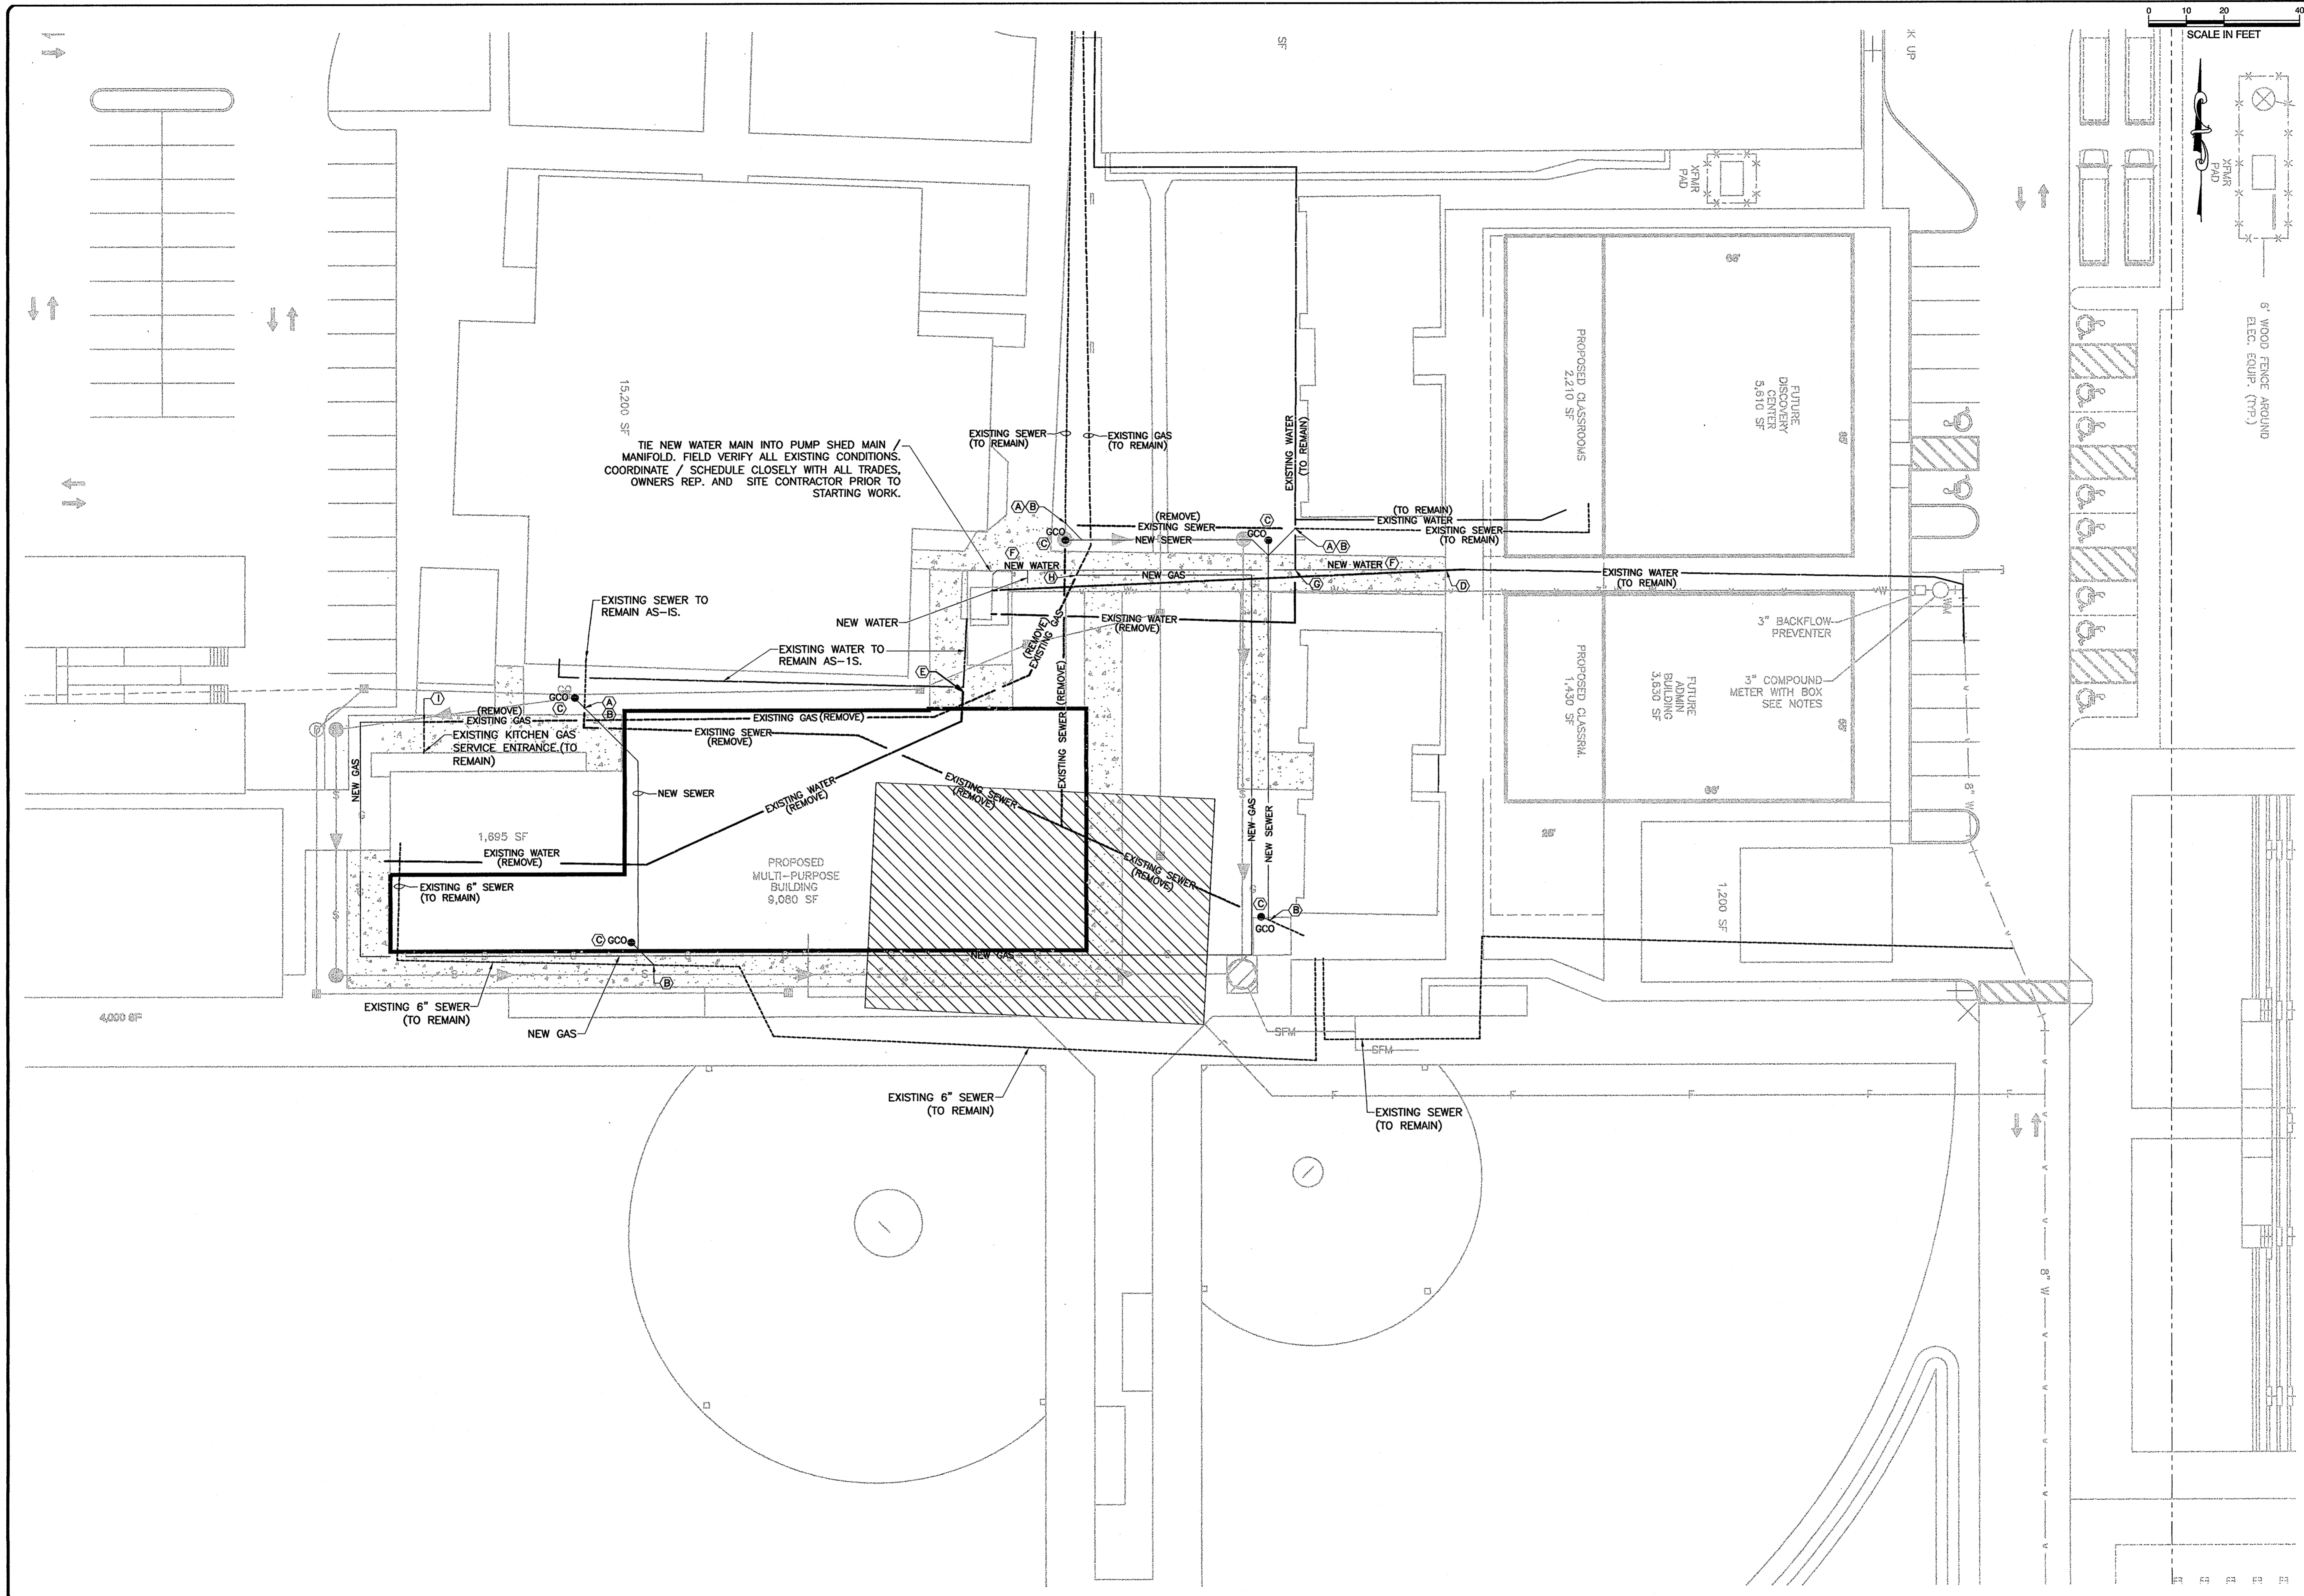

SCALE IN FEET  
0 10 20 40

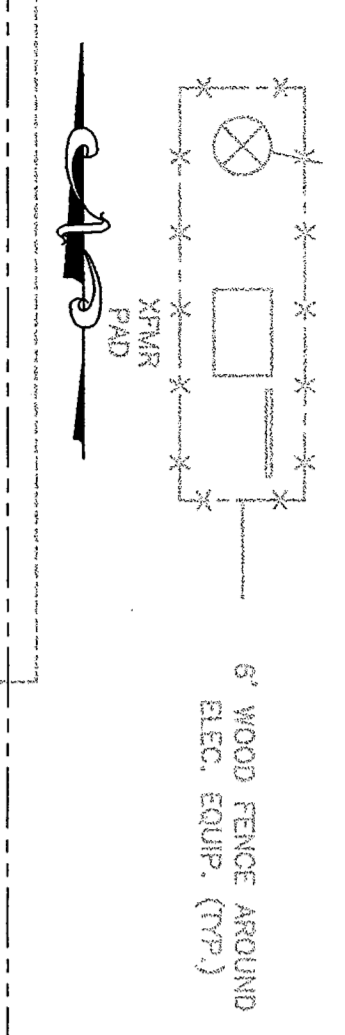


CADD FILE NAME: 41034-PL-DEMO.dwg			
DESIGNED BY: SMG	DRAWN BY: TM	CHECKED BY: SMG	JOB NO. 41034
SCALE: (24x36) 1" = 20'	SCALE: (11x17) 1" = 40'	DATE: 30 JUL 10	

**NORTHLAKE CHRISTIAN SCHOOL**  
COVINGTON, LOUISIANA

**EXISTING UTILITY/DEMOLITION PLAN**

DATE:	REVISIONS:	APP'D
REMARKS:		

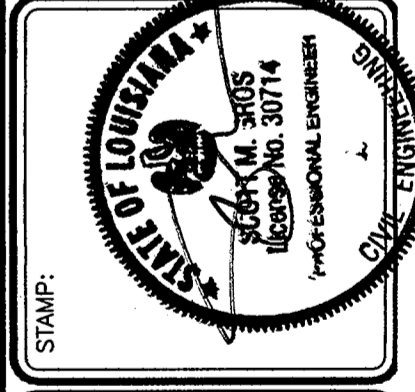

Stamp: **KYLE ASSOCIATES, LLC**  
 Planning • Civil Engineering • Landscape Architecture  
 638 Village Lane N., Mandeville, LA 70471 • 866.727.9377

SHEET NO.  
**C2.1**