


MULTI-PURPOSE BUILDING FOR
 NORTHLAKE CHRISTIAN SCHOOL
 70104 WOLVERNE DRIVE
 COVINGTON, LOUISIANA 70433
 FILE:

DRAWN:

SCALE:

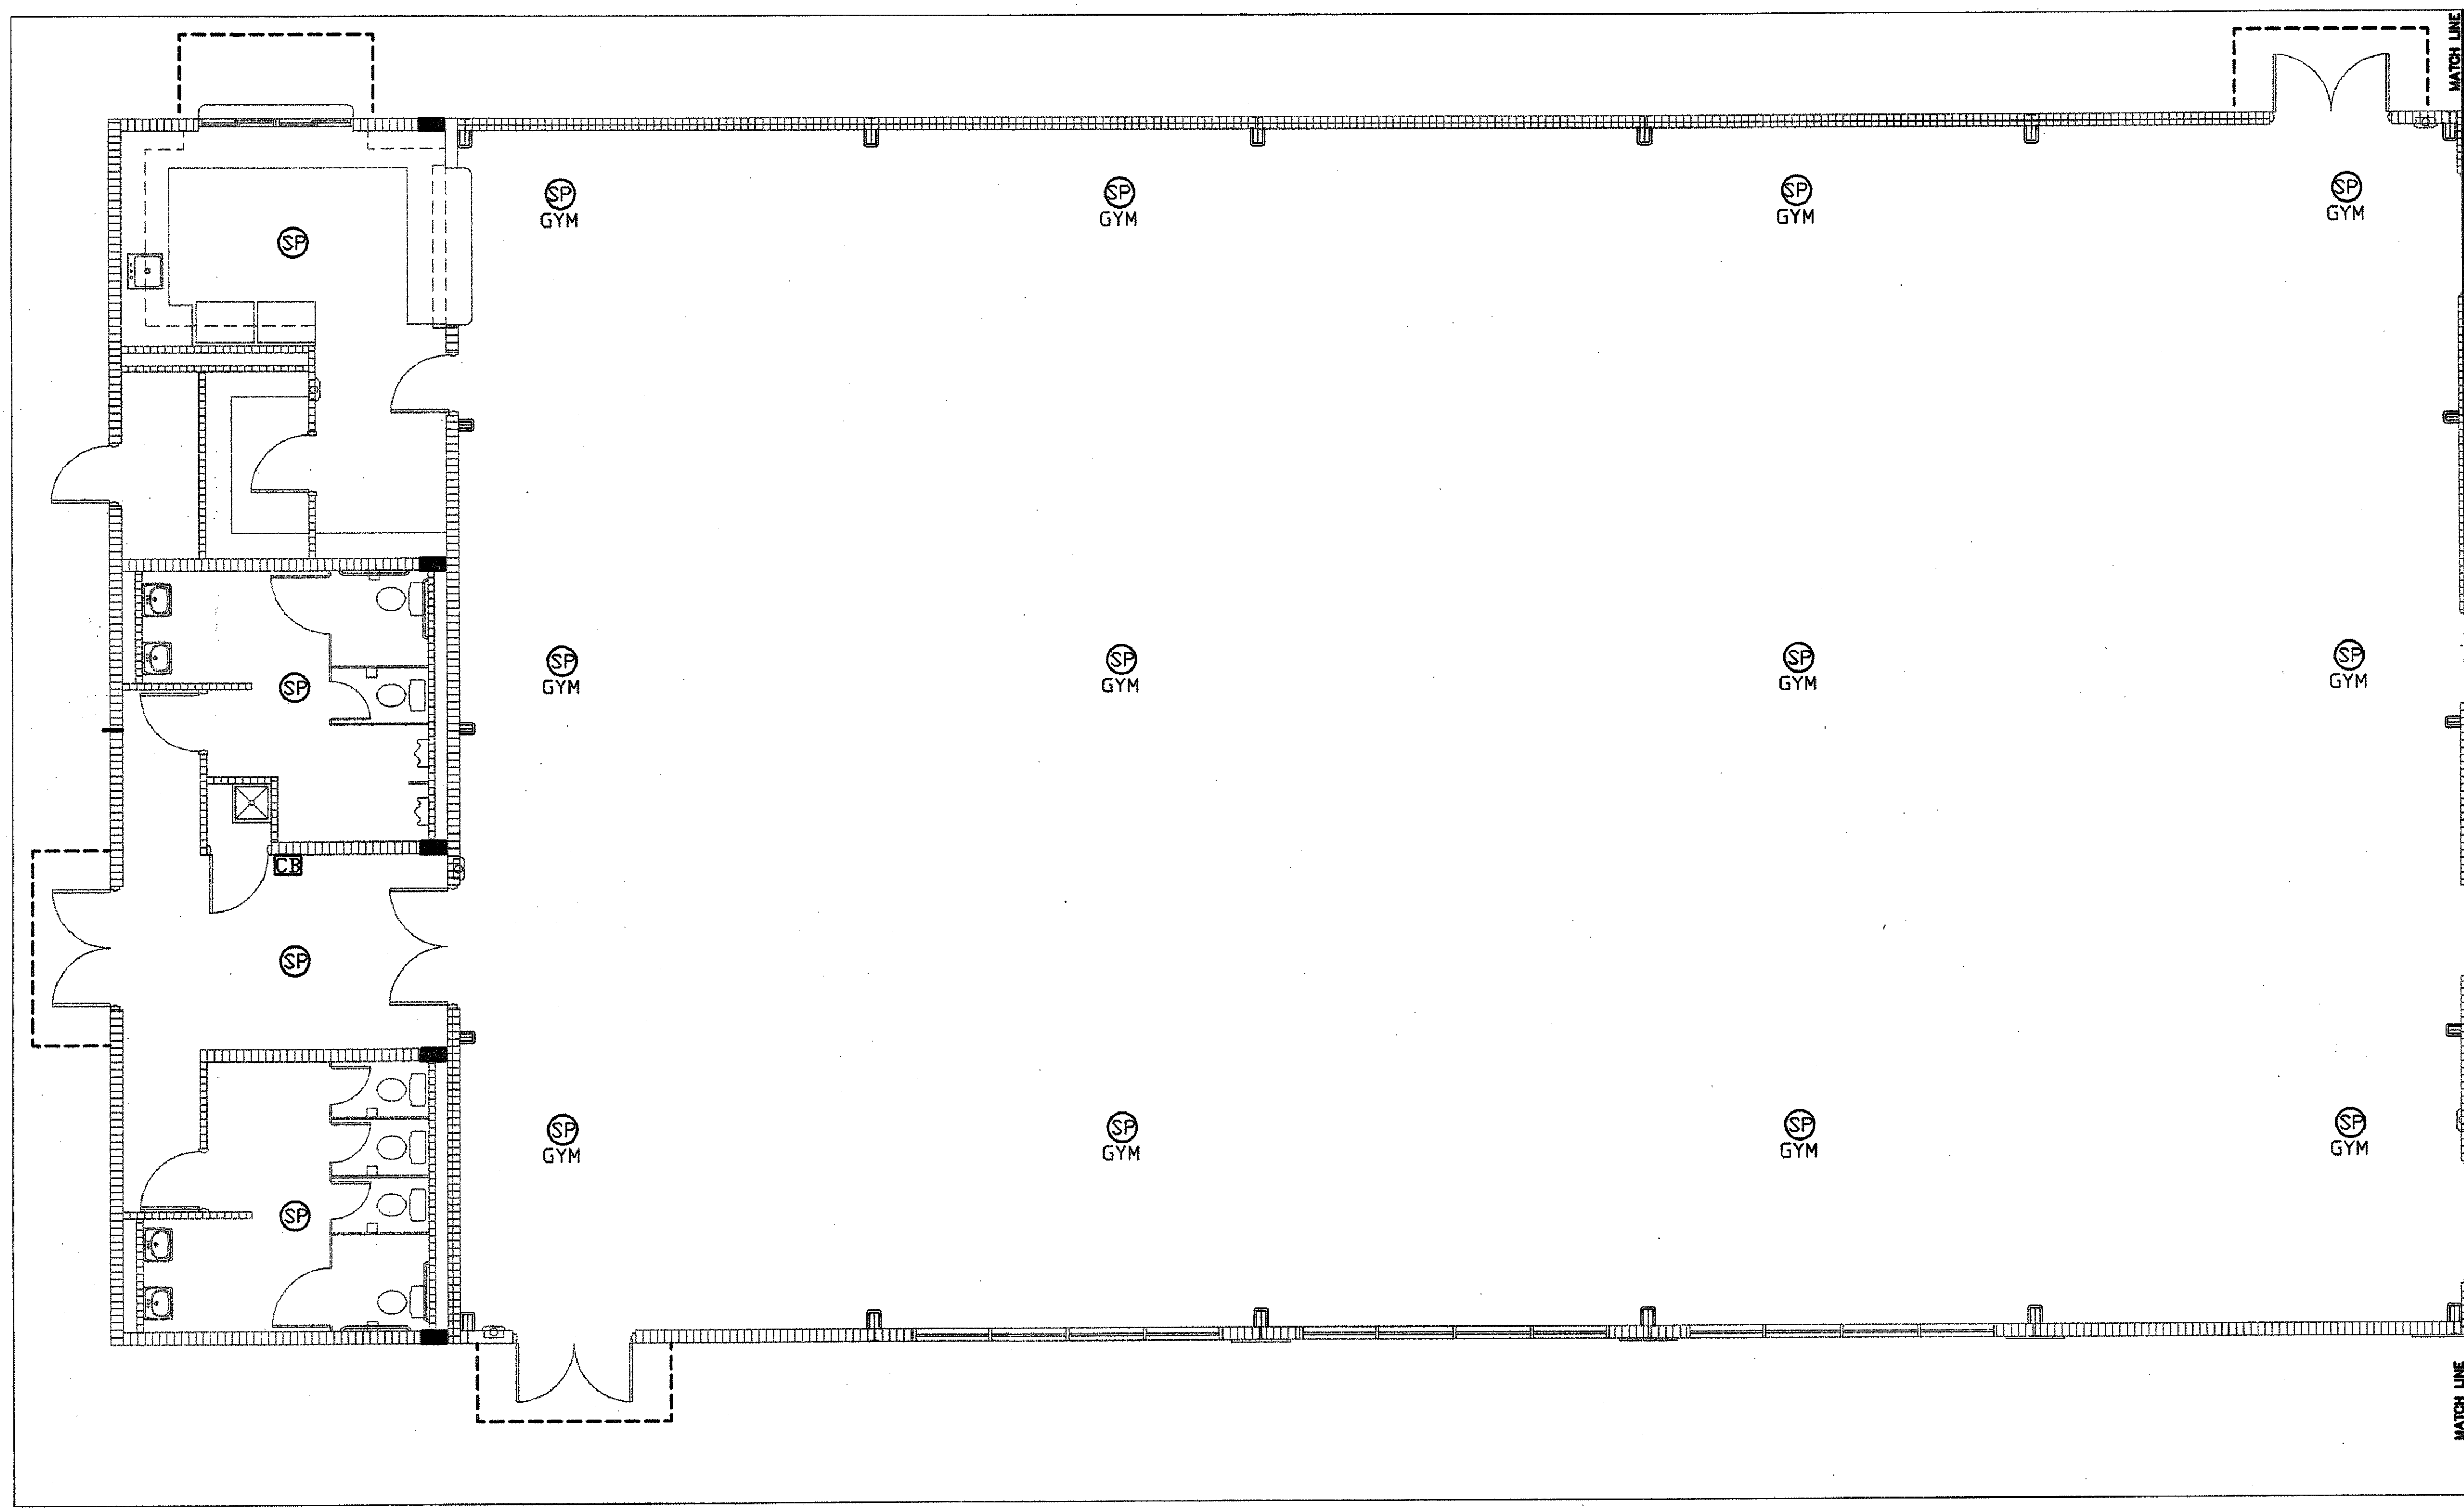

1 INTERCOM PLAN
 E5 SCALE: 3/16" = 1'-0"

MULTI-PURPOSE BUILDING FOR
NORTHLAKE CHRISTIAN SCHOOL
 70104 WOLVERNE DRIVE
 COVINGTON, LOUISIANA 70433

ZITO·RUSSELL
 ARCHITECTS, P.C.
 820 S. UNIVERSITY BLVD., SUITE 20
 MOBILE, AL. 36608
 PHONE (251) 343-8161 FAX (251) 343-8505

© COPYRIGHT 2010
 ZITO · RUSSELL
 ARCHITECTS, P.C.

REVISIONS

STATE OF LOUISIANA
 JOEL B. DAVIS
 License No. 15727
 7-10-2010

FILE: 3316
 DATE: 07/16/10
 SHEET

E5