


2 SECTION THROUGH GYM
 A201 | A312 LOOKING NORTH Scale: 1/8"=1'-0"

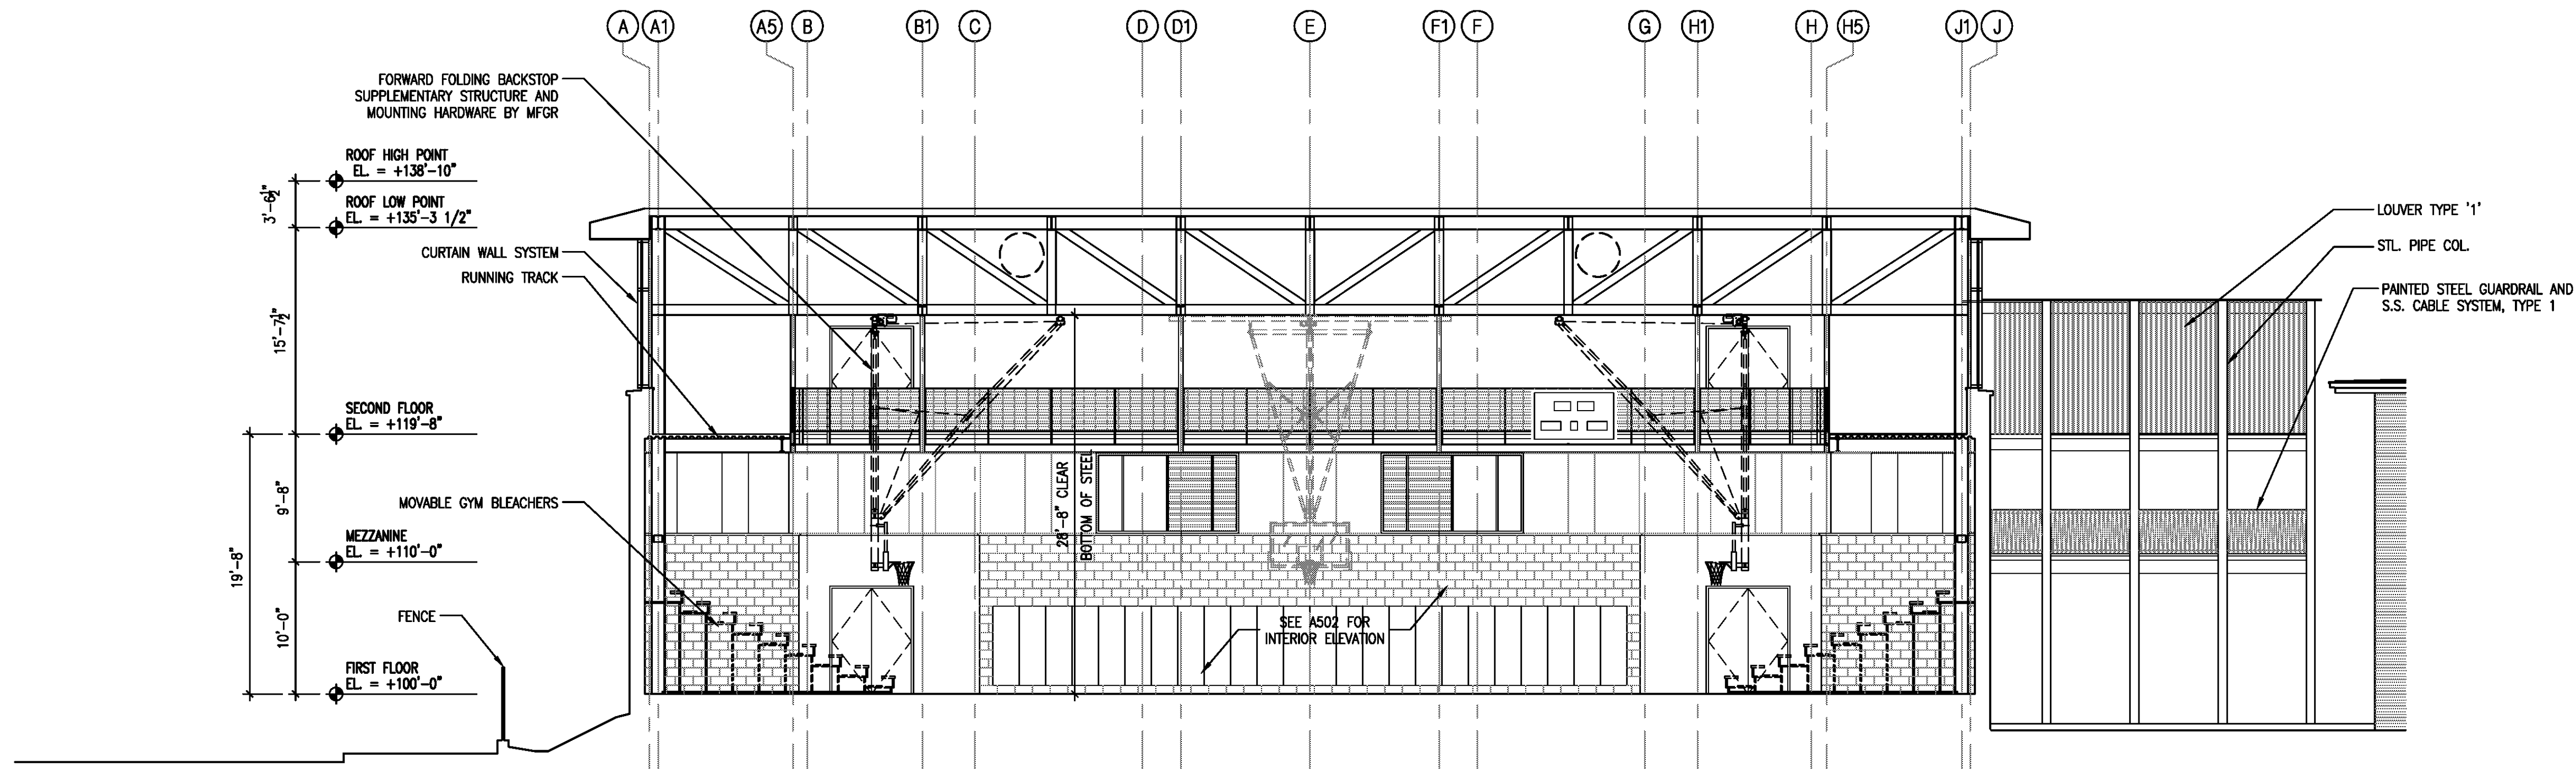

1 SECTION THROUGH GYM
 A201 | A312 LOOKING SOUTH Scale: 1/8"=1'-0"

