




2
A401
INTERIOR ELEVATIONS
WOMEN 116
Scale: 1/4" = 1'-0"

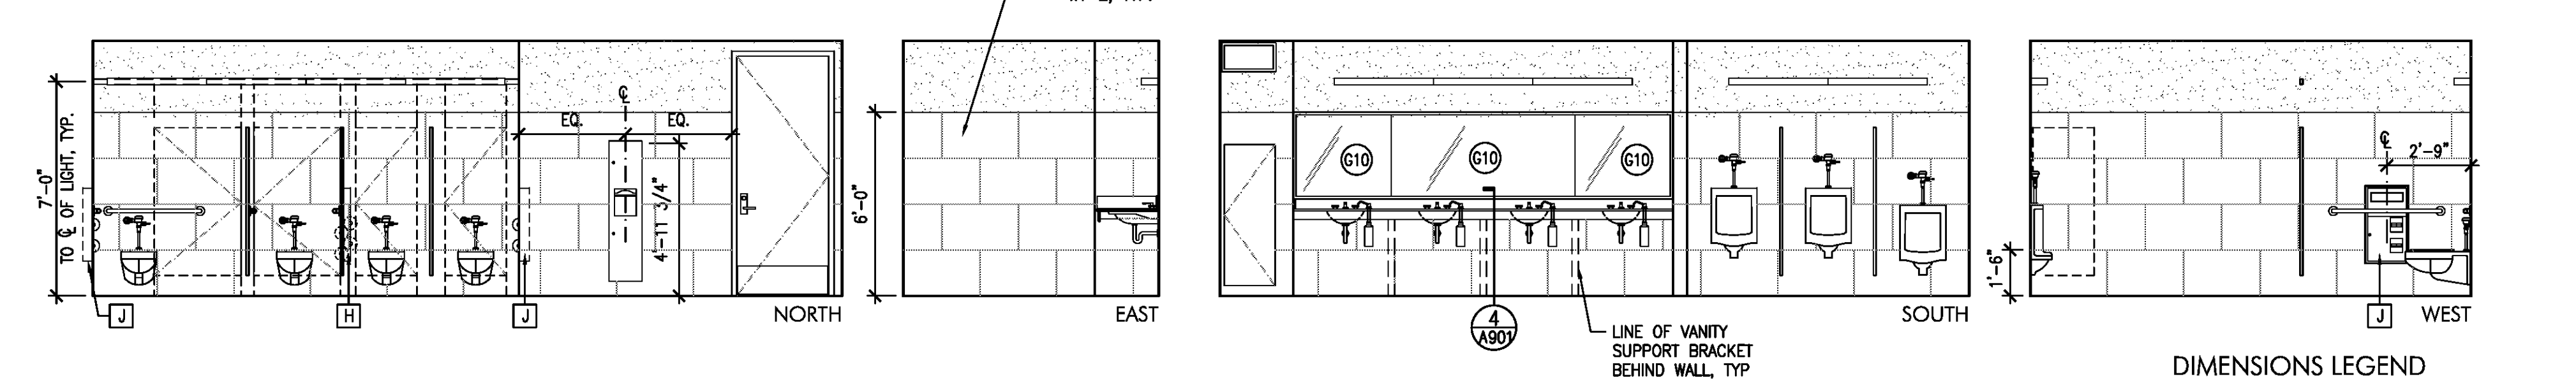


3
A401
INTERIOR ELEVATIONS
MEN 115
Scale: 1/4" = 1'-0"

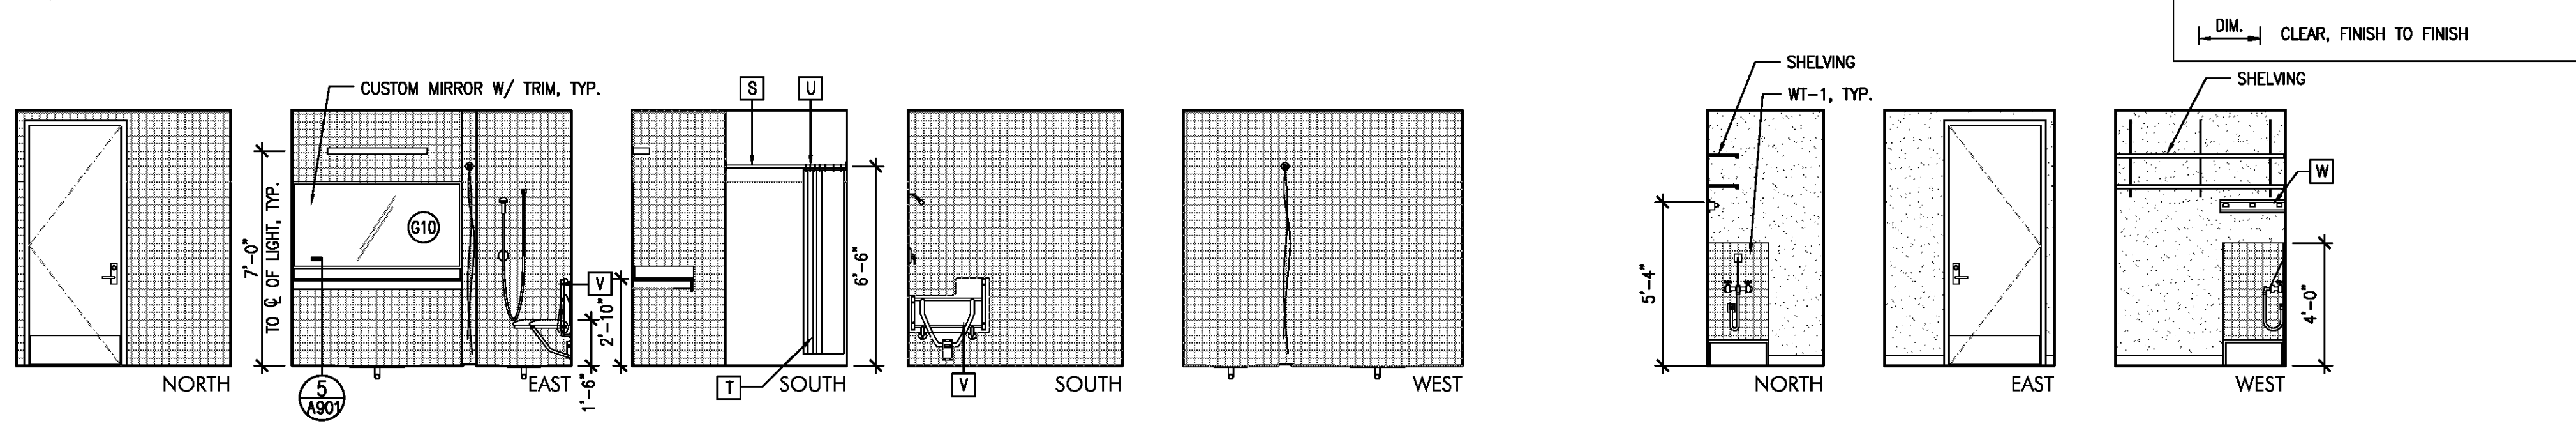


4
A401
INTERIOR ELEVATIONS
GIRLS SHOWER 110
Scale: 1/4" = 1'-0"

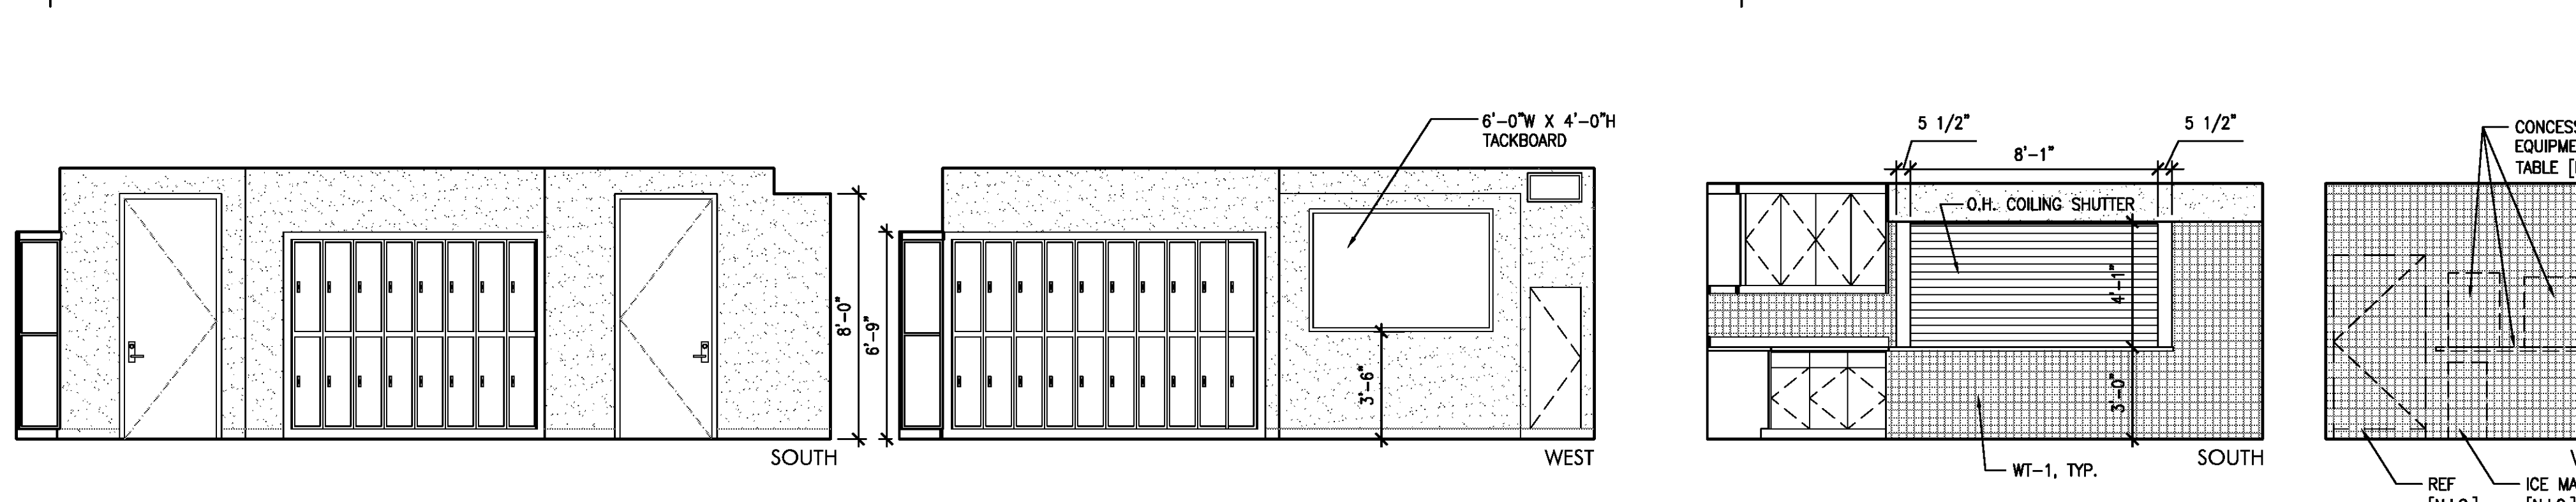

6
A401
INTERIOR ELEVATIONS
LOCKER ROOM 109
Scale: 1/4" = 1'-0"

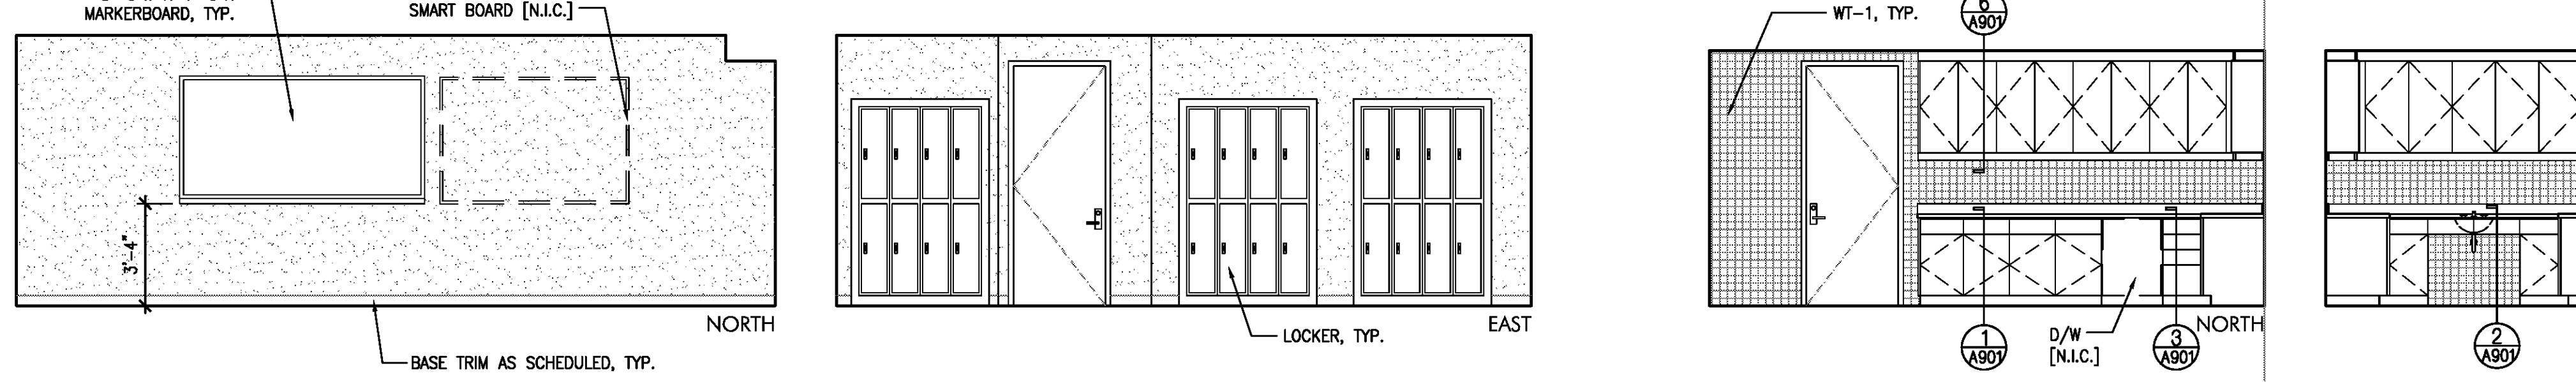

7
A401
INTERIOR ELEVATIONS
CONCESSIONS 111
Scale: 1/4" = 1'-0"

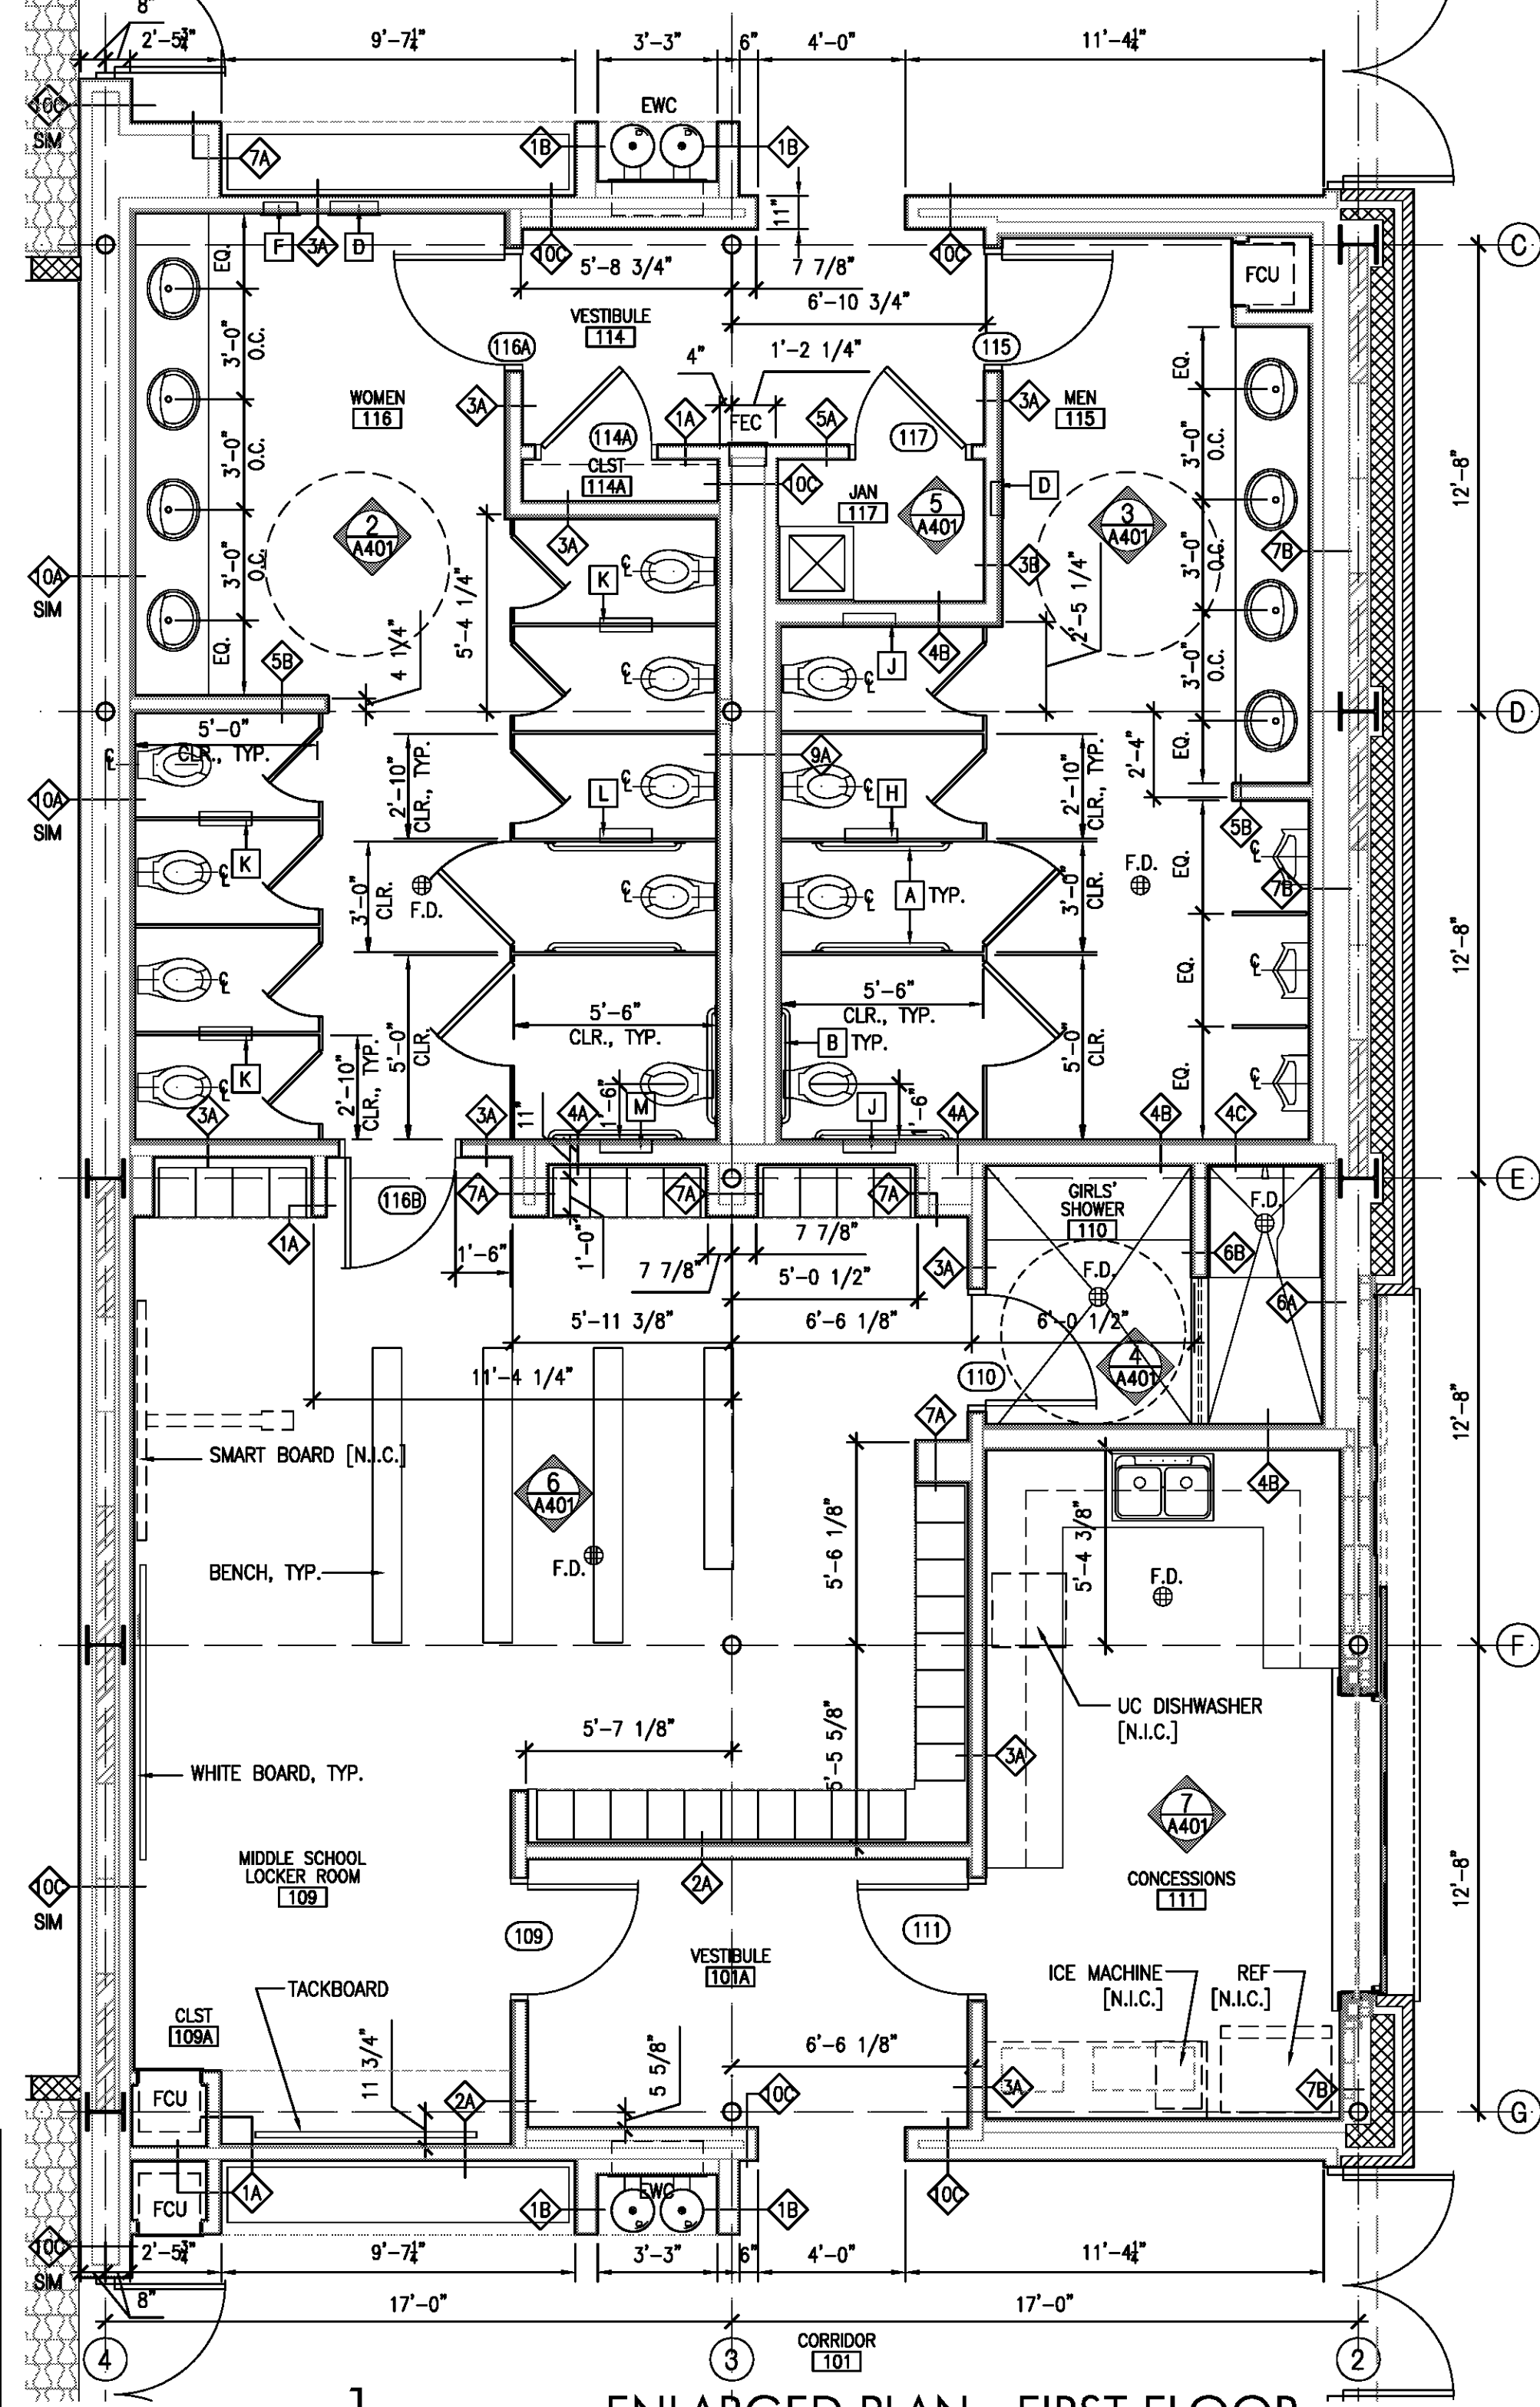

1
A201 A401
ENLARGED PLAN - FIRST FLOOR
TOILETS, LOCKERS, CONCESSIONS
Scale: 1/4" = 1'-0"

- GENERAL NOTES**
- SEE SHEET A403 FOR FLOOR PATTERN PLAN AND FLOOR DRAIN LOCATIONS
 - SEE 4/A403 FOR SHOWER RECEPTOR DETAILS
- SCHEDULE OF ACCESSORIES**
- | | |
|---|---|
| A GRAB BAR- 42" L | N LAVATORY-MOUNTED SOAP DISPENSER |
| B GRAB BAR- 36" L | O SURFACE-MOUNTED SOAP DISPENSER |
| C GRAB BAR- 24" L | P UNIT MIRROR- 24"W x 36"H |
| D RECESSED TOWEL DISPENSER AND WASTE RECEPTACLE | Q NOT USED |
| E RECESSED TOWEL DISPENSER | R NOT USED |
| F RECESSED SANITARY NAPKIN DISPENSER | S SHOWER CURTAIN ROD |
| G NOT USED | T SHOWER CURTAIN- 70"W x 72"H |
| H PARTITION MOUNTED TOILET-SEAT-COVER AND TOILET PAPER DISPENSER (ADA-COMPLIANT) | U SHOWER CURTAIN HOOK |
| J RECESSED TOILET-SEAT-COVER AND TOILET PAPER DISPENSER (ADA-COMPLIANT) | V SHOWER SEAT, FOLDING |
| K PARTITION MOUNTED TOILET-SEAT-COVER, TOILET PAPER DISPENSER AND SANITARY NAPKIN DISPOSAL | W MOP/BROOM HOLDER |
| L PARTITION MOUNTED TOILET-SEAT-COVER, TOILET PAPER DISPENSER AND SANITARY NAPKIN DISPOSAL (ADA-COMPLIANT) | X SURFACE MOUNTED DOUBLE ROLL TOILET PAPER DISPENSER |
| M RECESSED TOILET-SEAT-COVER, TOILET PAPER DISPENSER AND SANITARY NAPKIN DISPOSAL (ADA-COMPLIANT) | Y SURFACE MOUNTED SANITARY NAPKIN DISPOSAL |
| | Z RECESSED TOILET-SEAT-COVER DISPENSER |