


2
A201 | A501

GYMNASIUM 102
WEST
1/4" = 1' - 0"

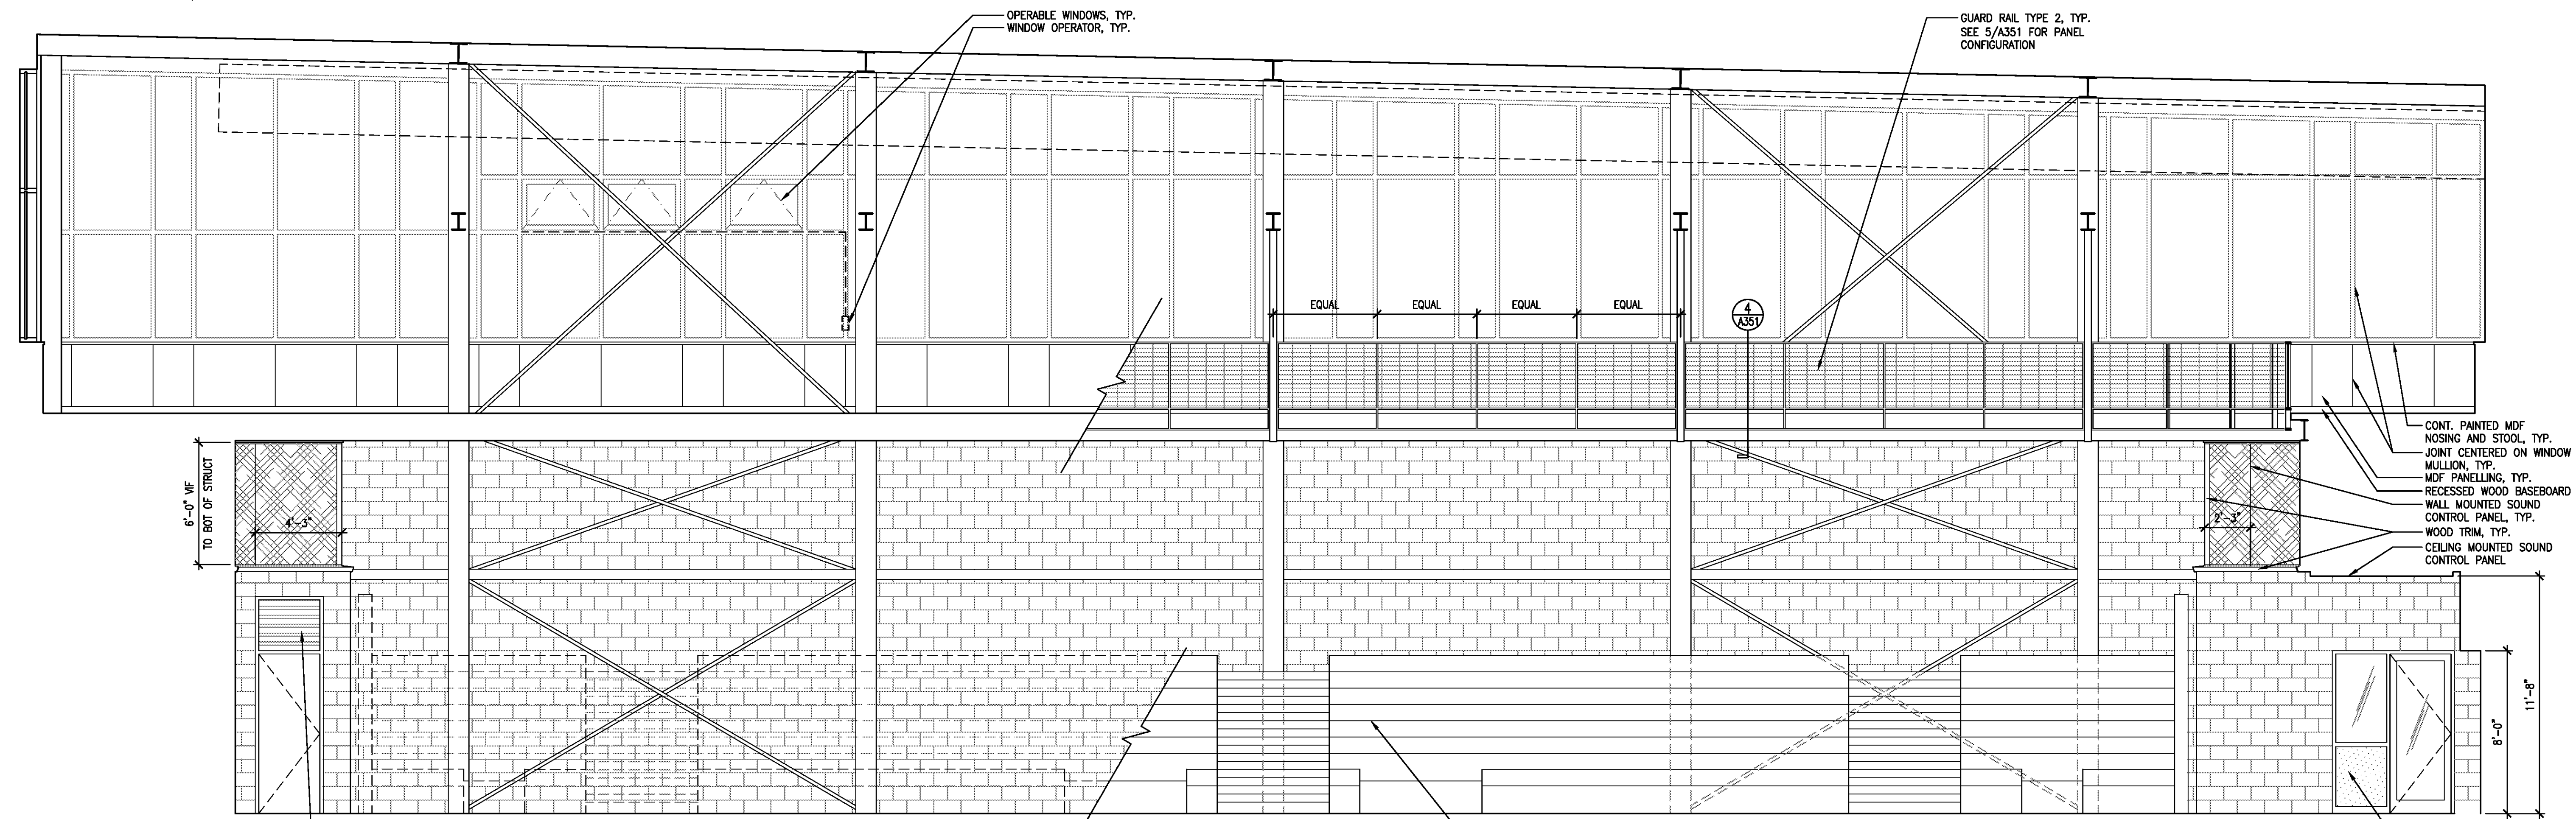

1
A201 | A501

GYMNASIUM 102
EAST
1/4" = 1' - 0"

