


2
SECTION - STAIR B
A703 | A704
LOOKING NORTH Scale: 3/8" = 1'-0"

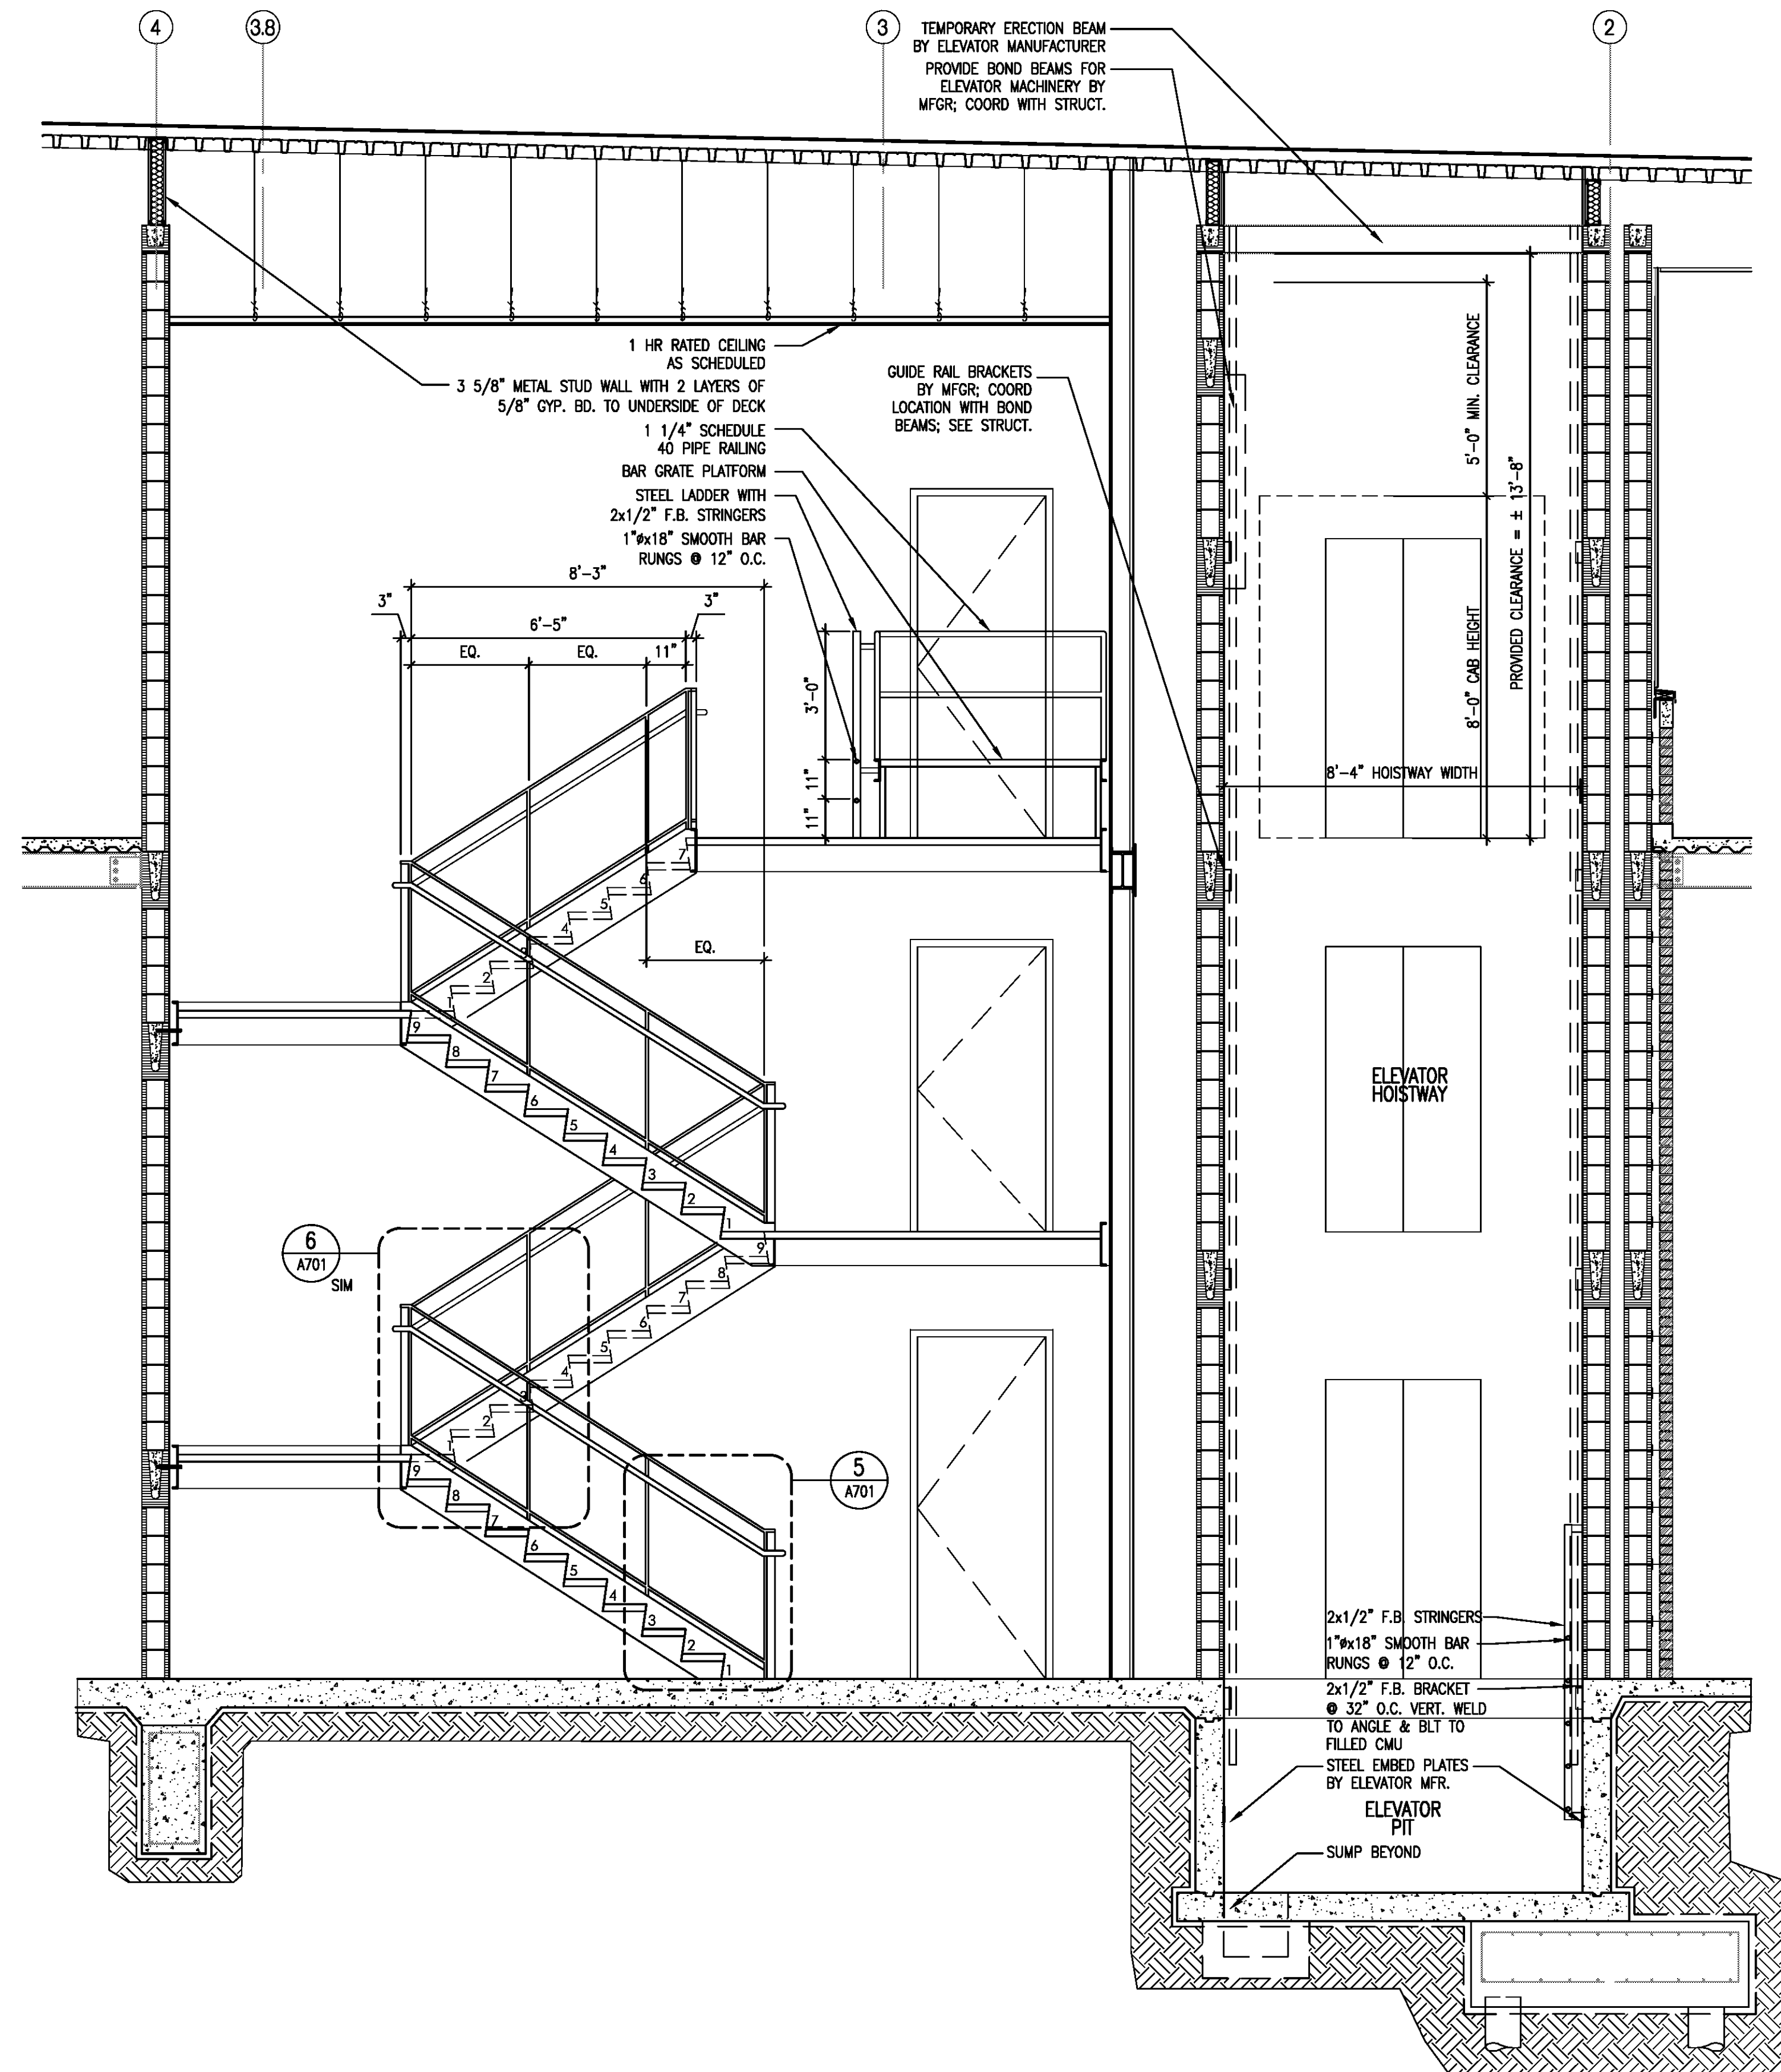

1
SECTION - STAIR B
A703 | A704
LOOKING EAST Scale: 3/8" = 1'-0"

Copyright © 2009 by Waggoner & Ball Architects, APC. All rights reserved. No part of the work covered by the copyright herein may be reproduced or used in any form or by any means - graphic, electronic or mechanical, including photocopying, recording, taping or information storage and retrieval systems - without written permission of the copyright holder.

SHEET TITLE:
STAIR B / ELEVATOR SECTIONS
NEW BUILDING

DATE: **JAN 08, 2010**
DRAWN BY: **JRD**
REVISION:

