


John E. Campo, Architect  
 105 Ducaquet Dr.  
 Destrehan, LA 70047  
 (985) 764-8959

**Campo Design**  
 ARCHITECTS

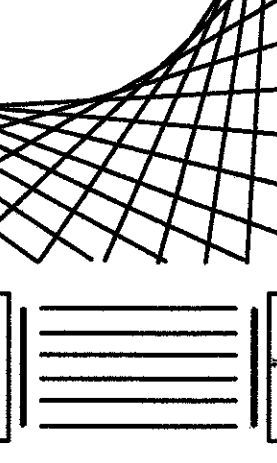


MSGR. JOHN N. PHUC  
 EDUCATION CENTER - FINAL PHASE  
 13396 RIVER ROAD, DESTREHAN, LOUISIANA  
 ST. CHARLES BORROMEO CATHOLIC CHURCH PARISH


**A04**

SHEET 5 OF 29

DATE:  
 SEPT. 11, 2009  
 CD - 1705

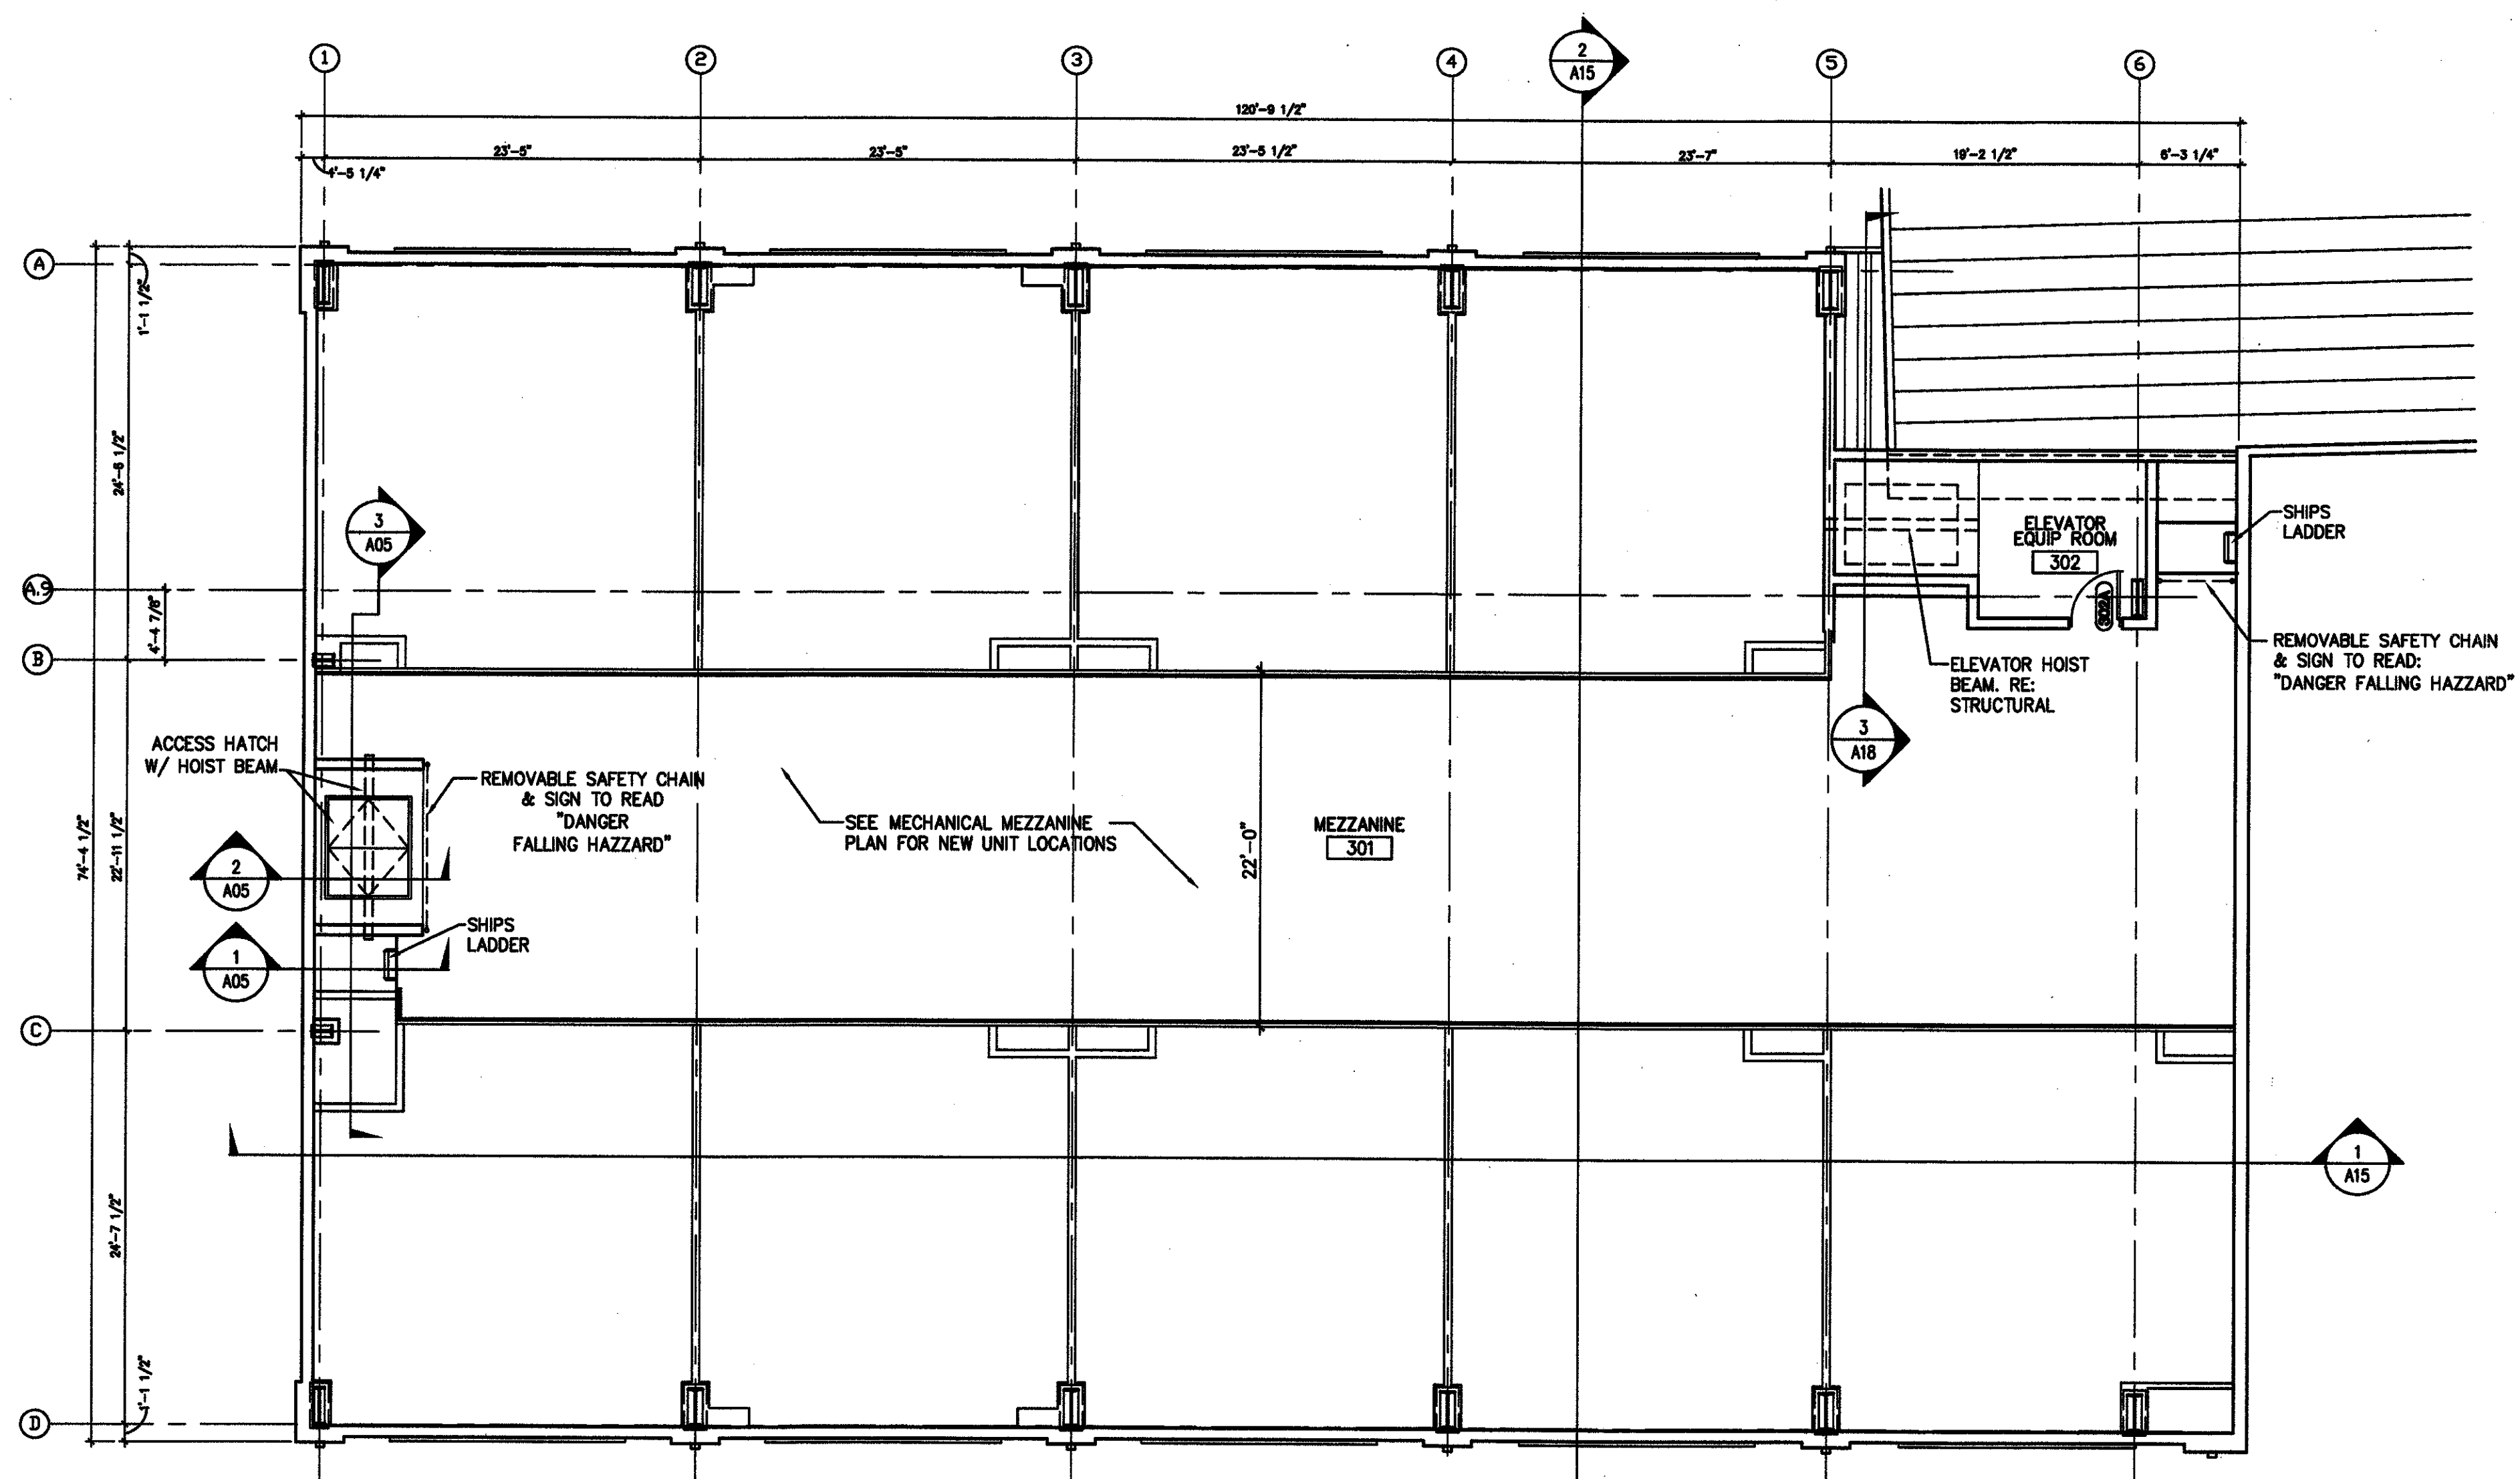

**2 EXISTING MEZZANINE PLAN**  
 A04 1/8" = 1'-0"  
 PHASE 2

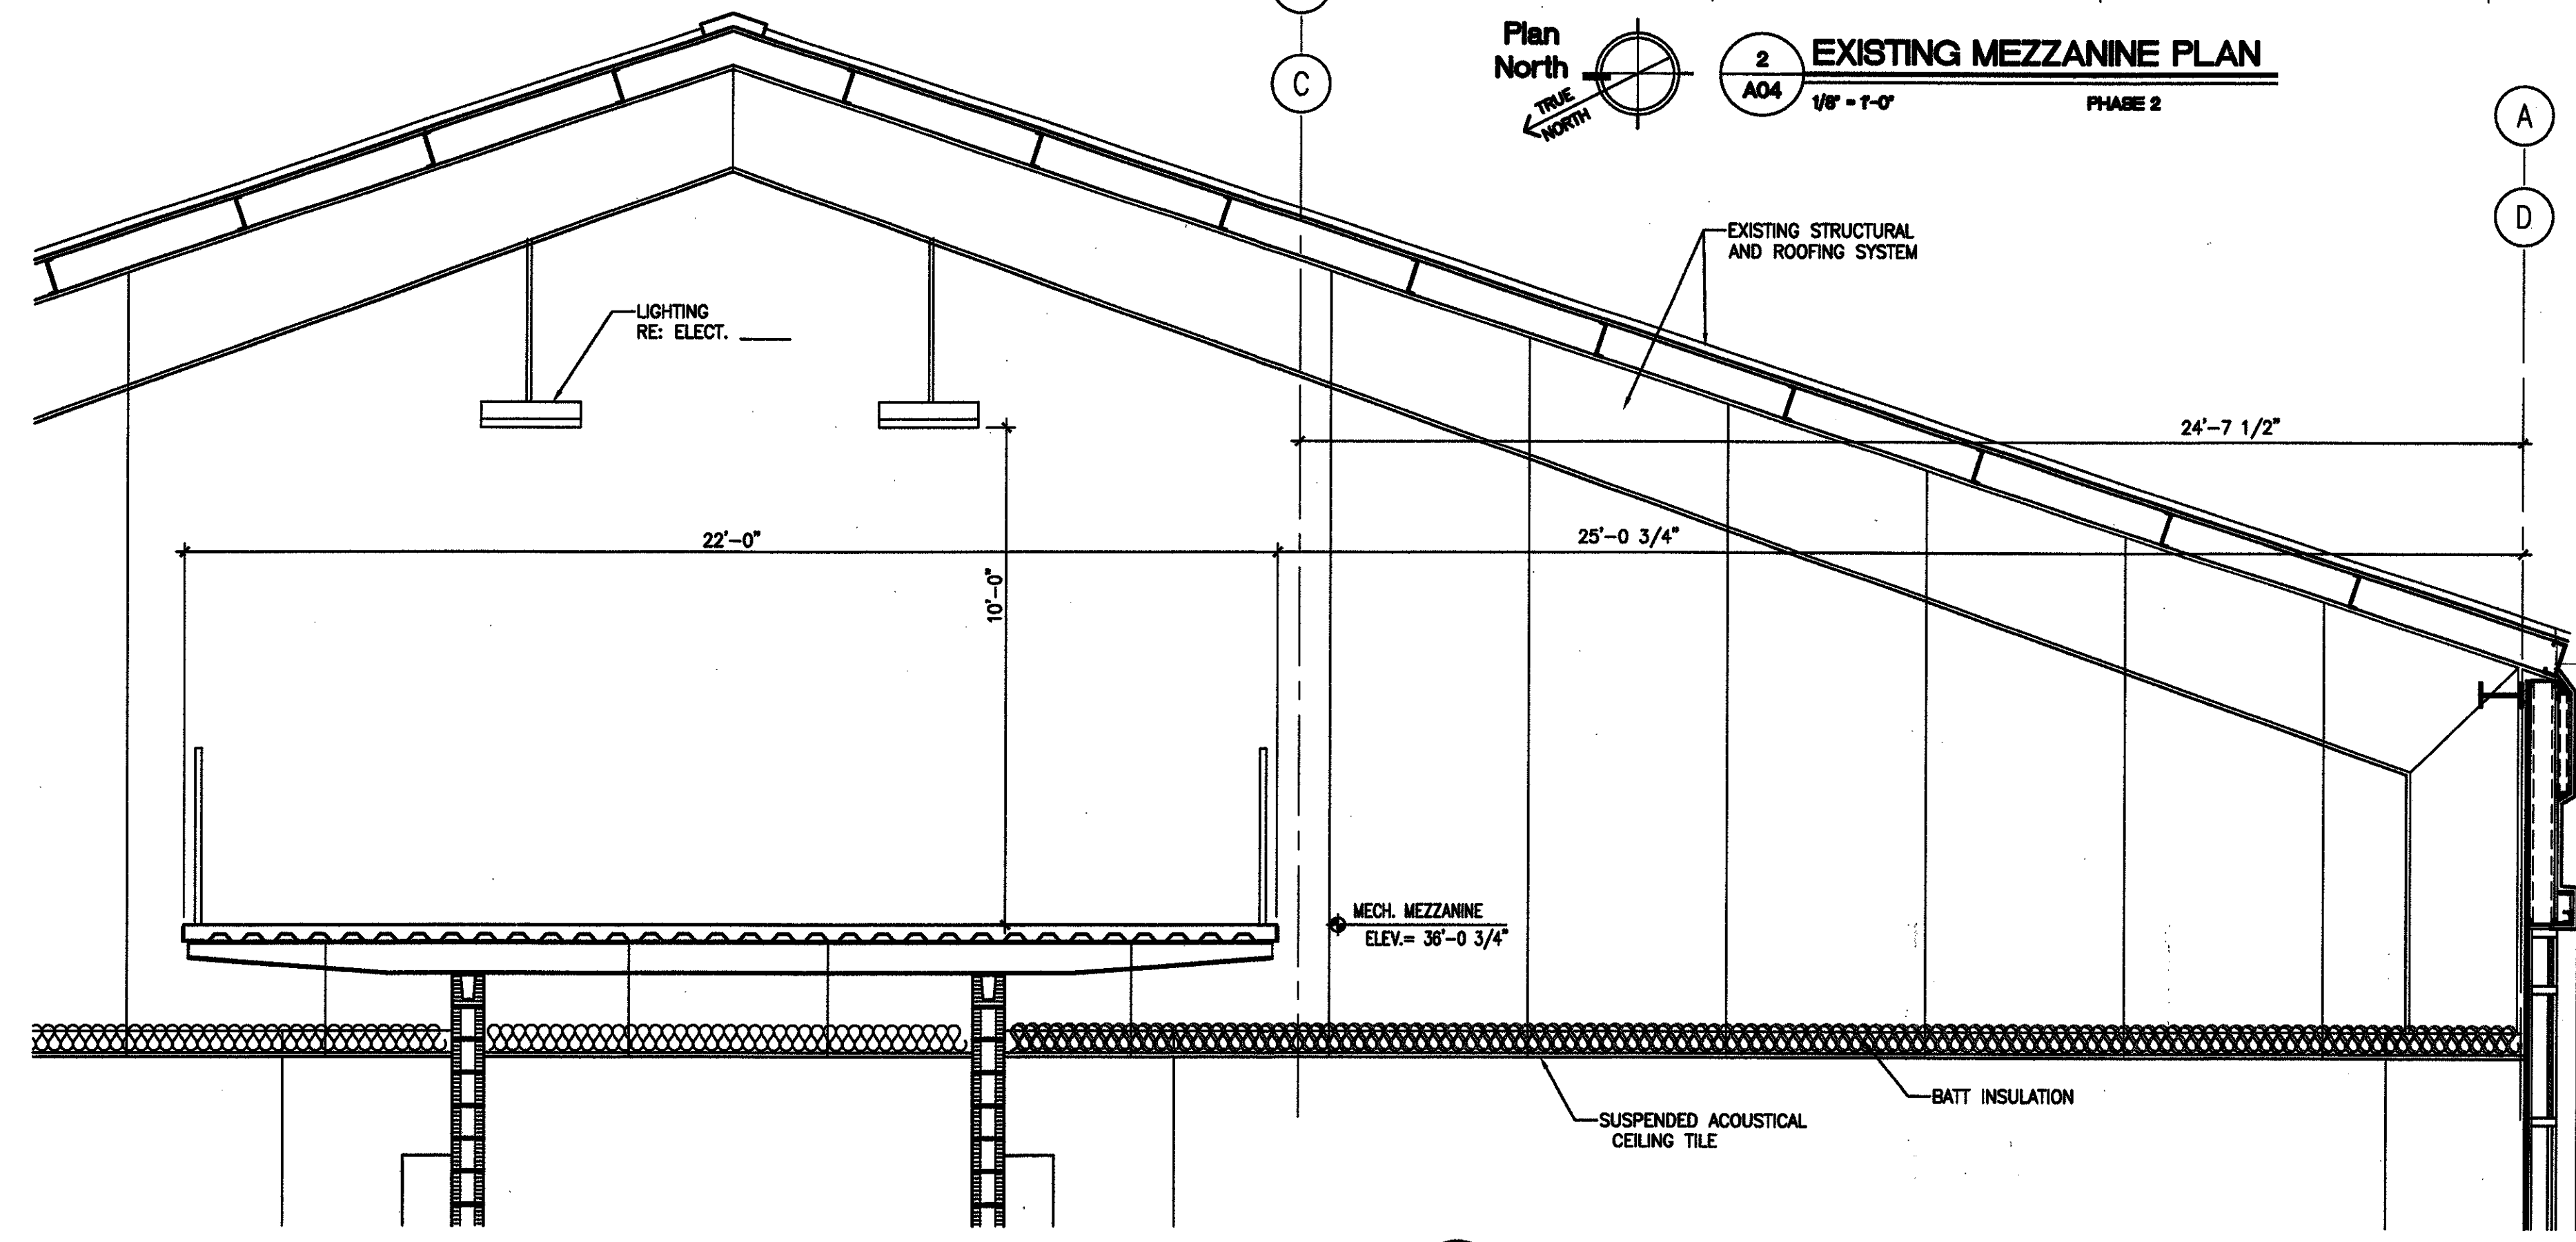

**1 EXISTING MEZZANINE SECTION**  
 A04 3/8" = 1'-0"  
 PHASE 2