

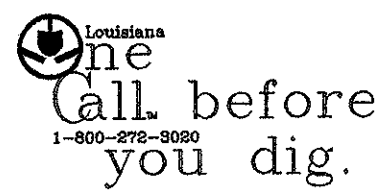


\\danny-j-hebert\c\my Documents\StChar\LesBorromeo\CD\03A.dwg Tue Feb 10 19:02:21 2004

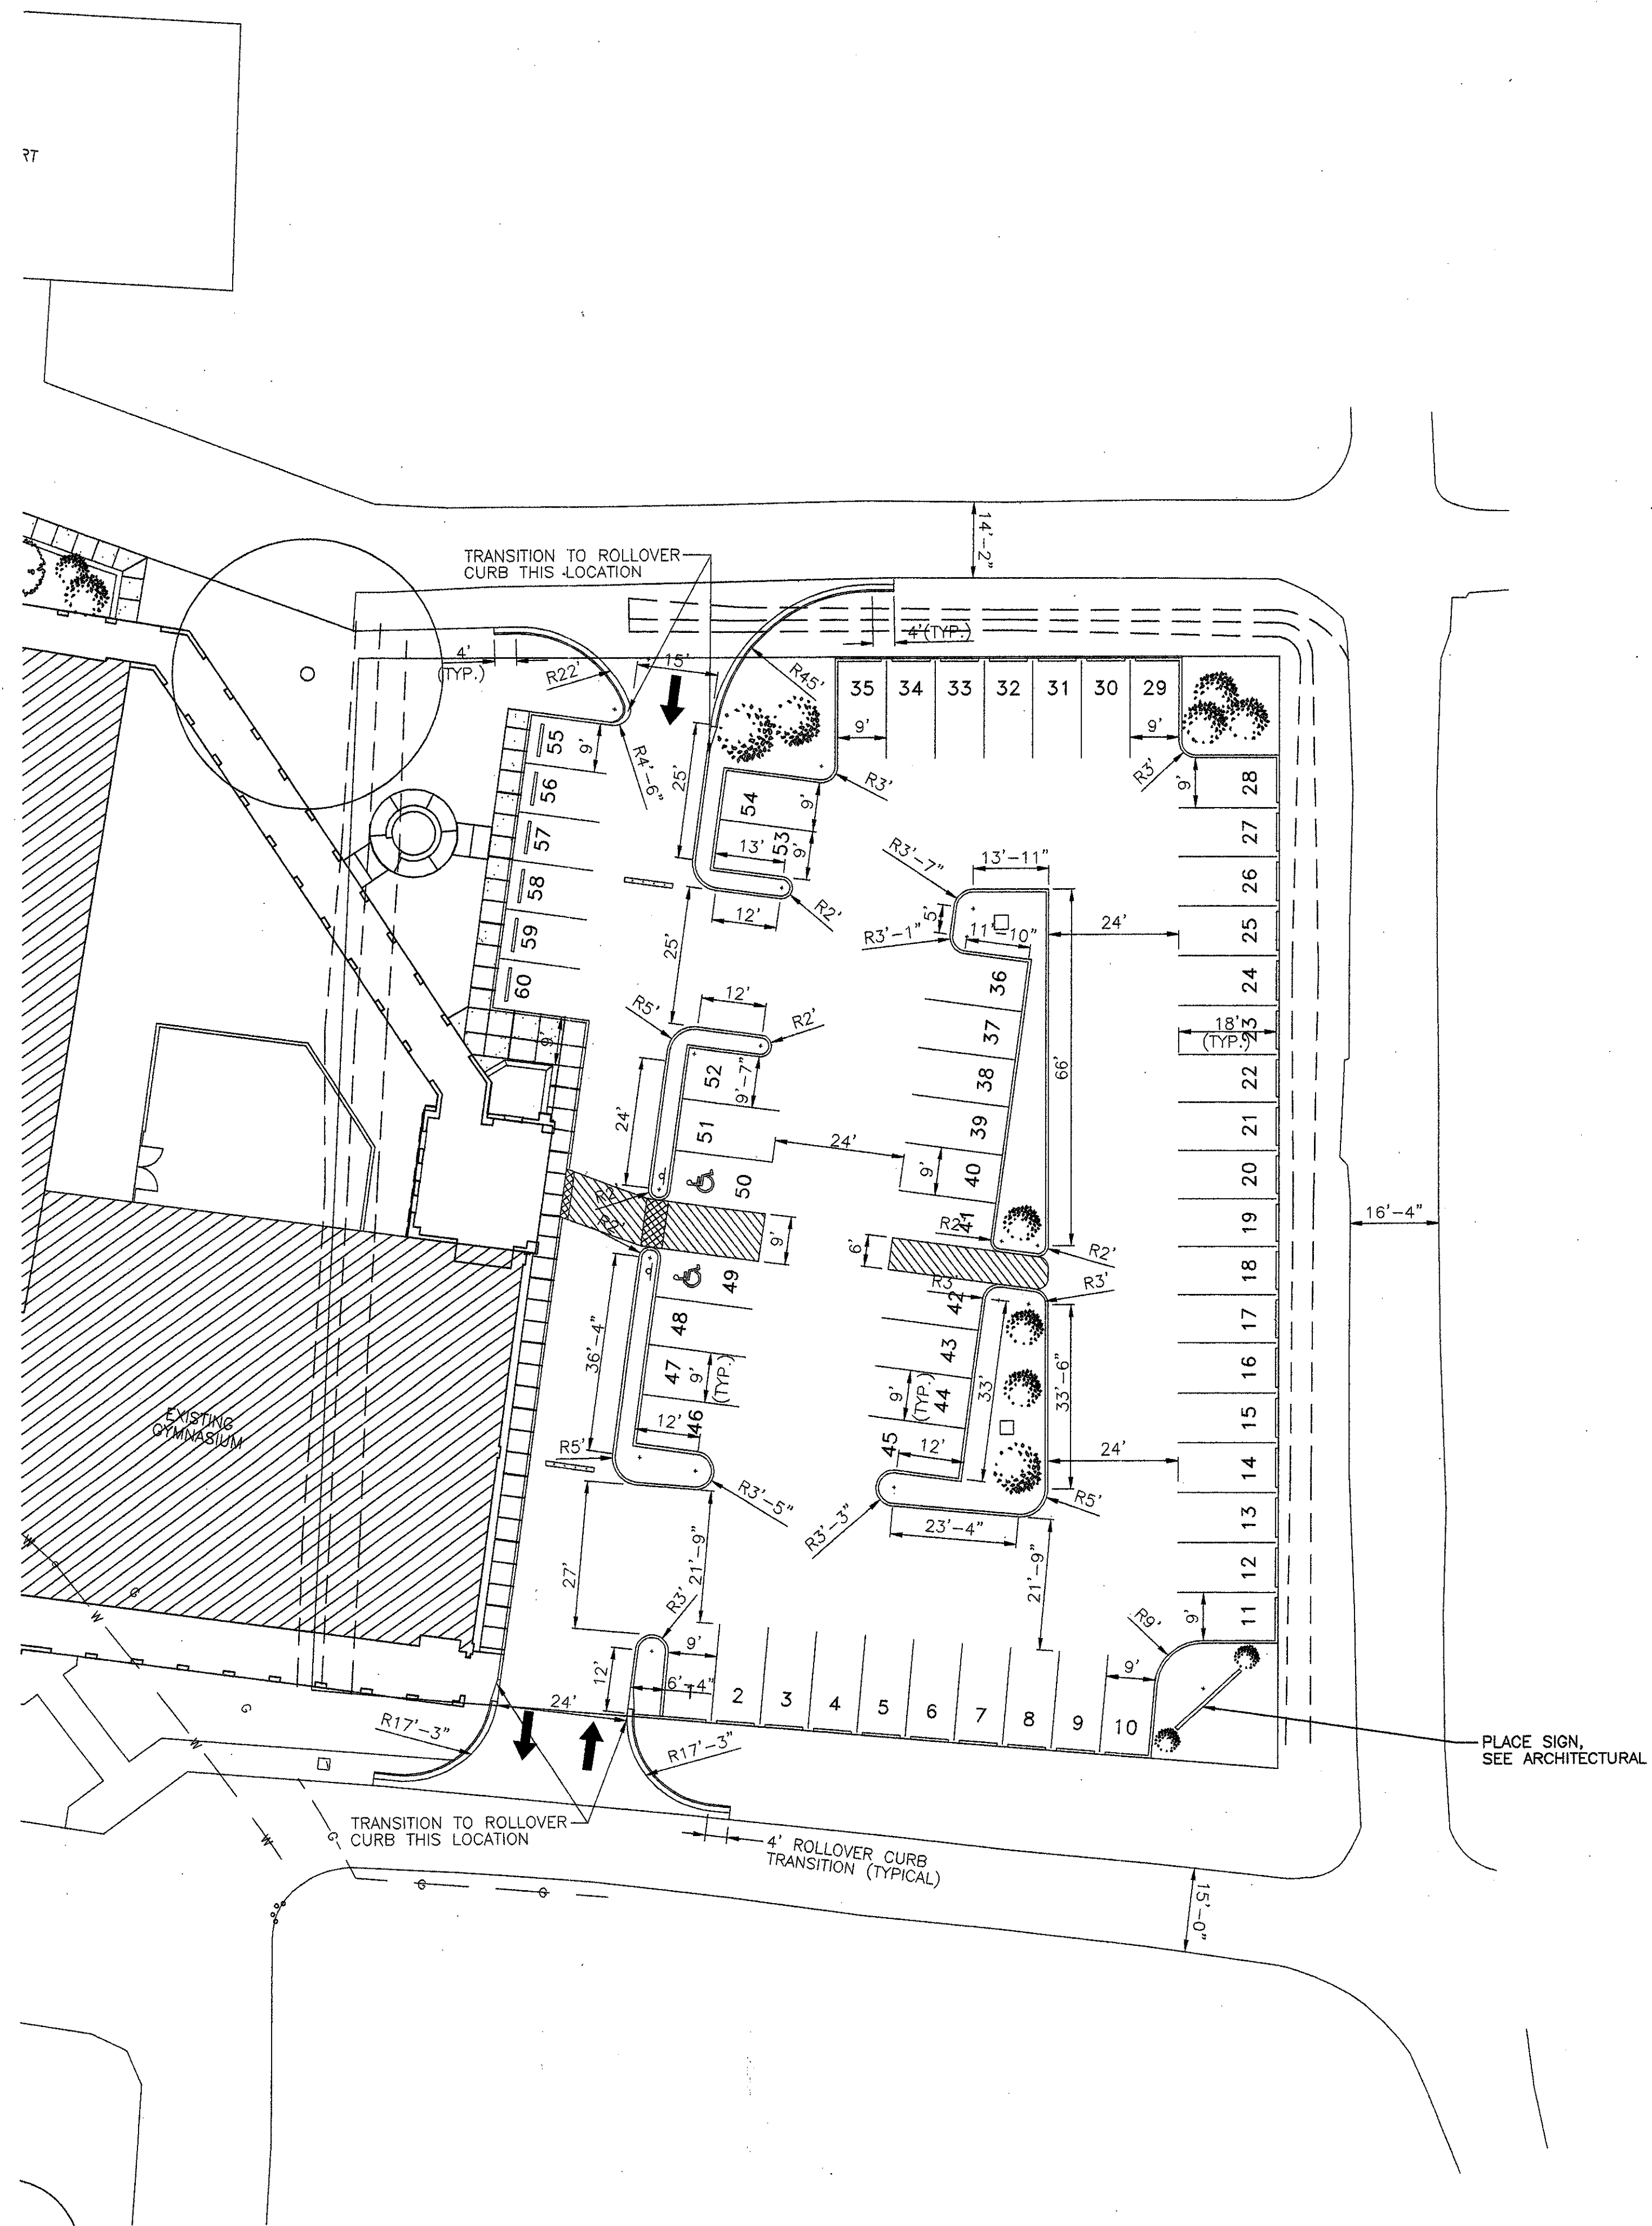


Note: "Prior to construction, the contractor will verify all utilities." If a conflict exist, notify the project engineer/architect.

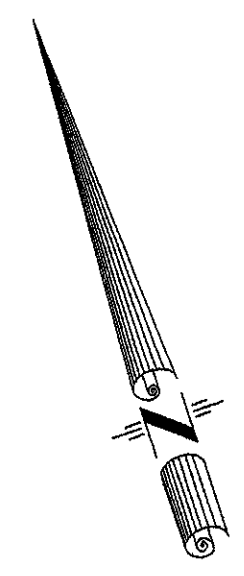

PROPOSED PARKING GEOMETRY

SCALE: 1" = 20'

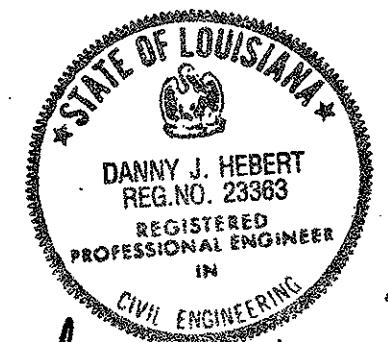

Danny J. Hebert
2/2/04

DANNY J. HEBERT, P.E.
LICENSED CIVIL AND ENVIRONMENTAL ENGINEER
P.O. BOX 1528 LULING, LOUISIANA 70070
PHONE: (985) 785-2380 FAX: (985) 785-2388

C03A

3A OF 7 SHEETS

DATE:
SEPT. 11, 2009
CD-1705

**A NEW SCHOOL BUILDING FOR
ST. CHARLES BORROMEO ELEMENTARY SCHOOL**
RIVER ROAD, DESTREHAN, LOUISIANA
ST. CHARLES BORROMEO CATHOLIC CHURCH PARISH

Campo Designs
ARCHITECTS

John E. Campo, Architect
105 Ducaquet Dr.
Destrehan, LA 70047
(504) 784-8959