



P:\2009_Projects\09007_101L Church Drawings\05\CrossSections\0503_CrossSections.dwg
07 Jul 10 - 11:02am

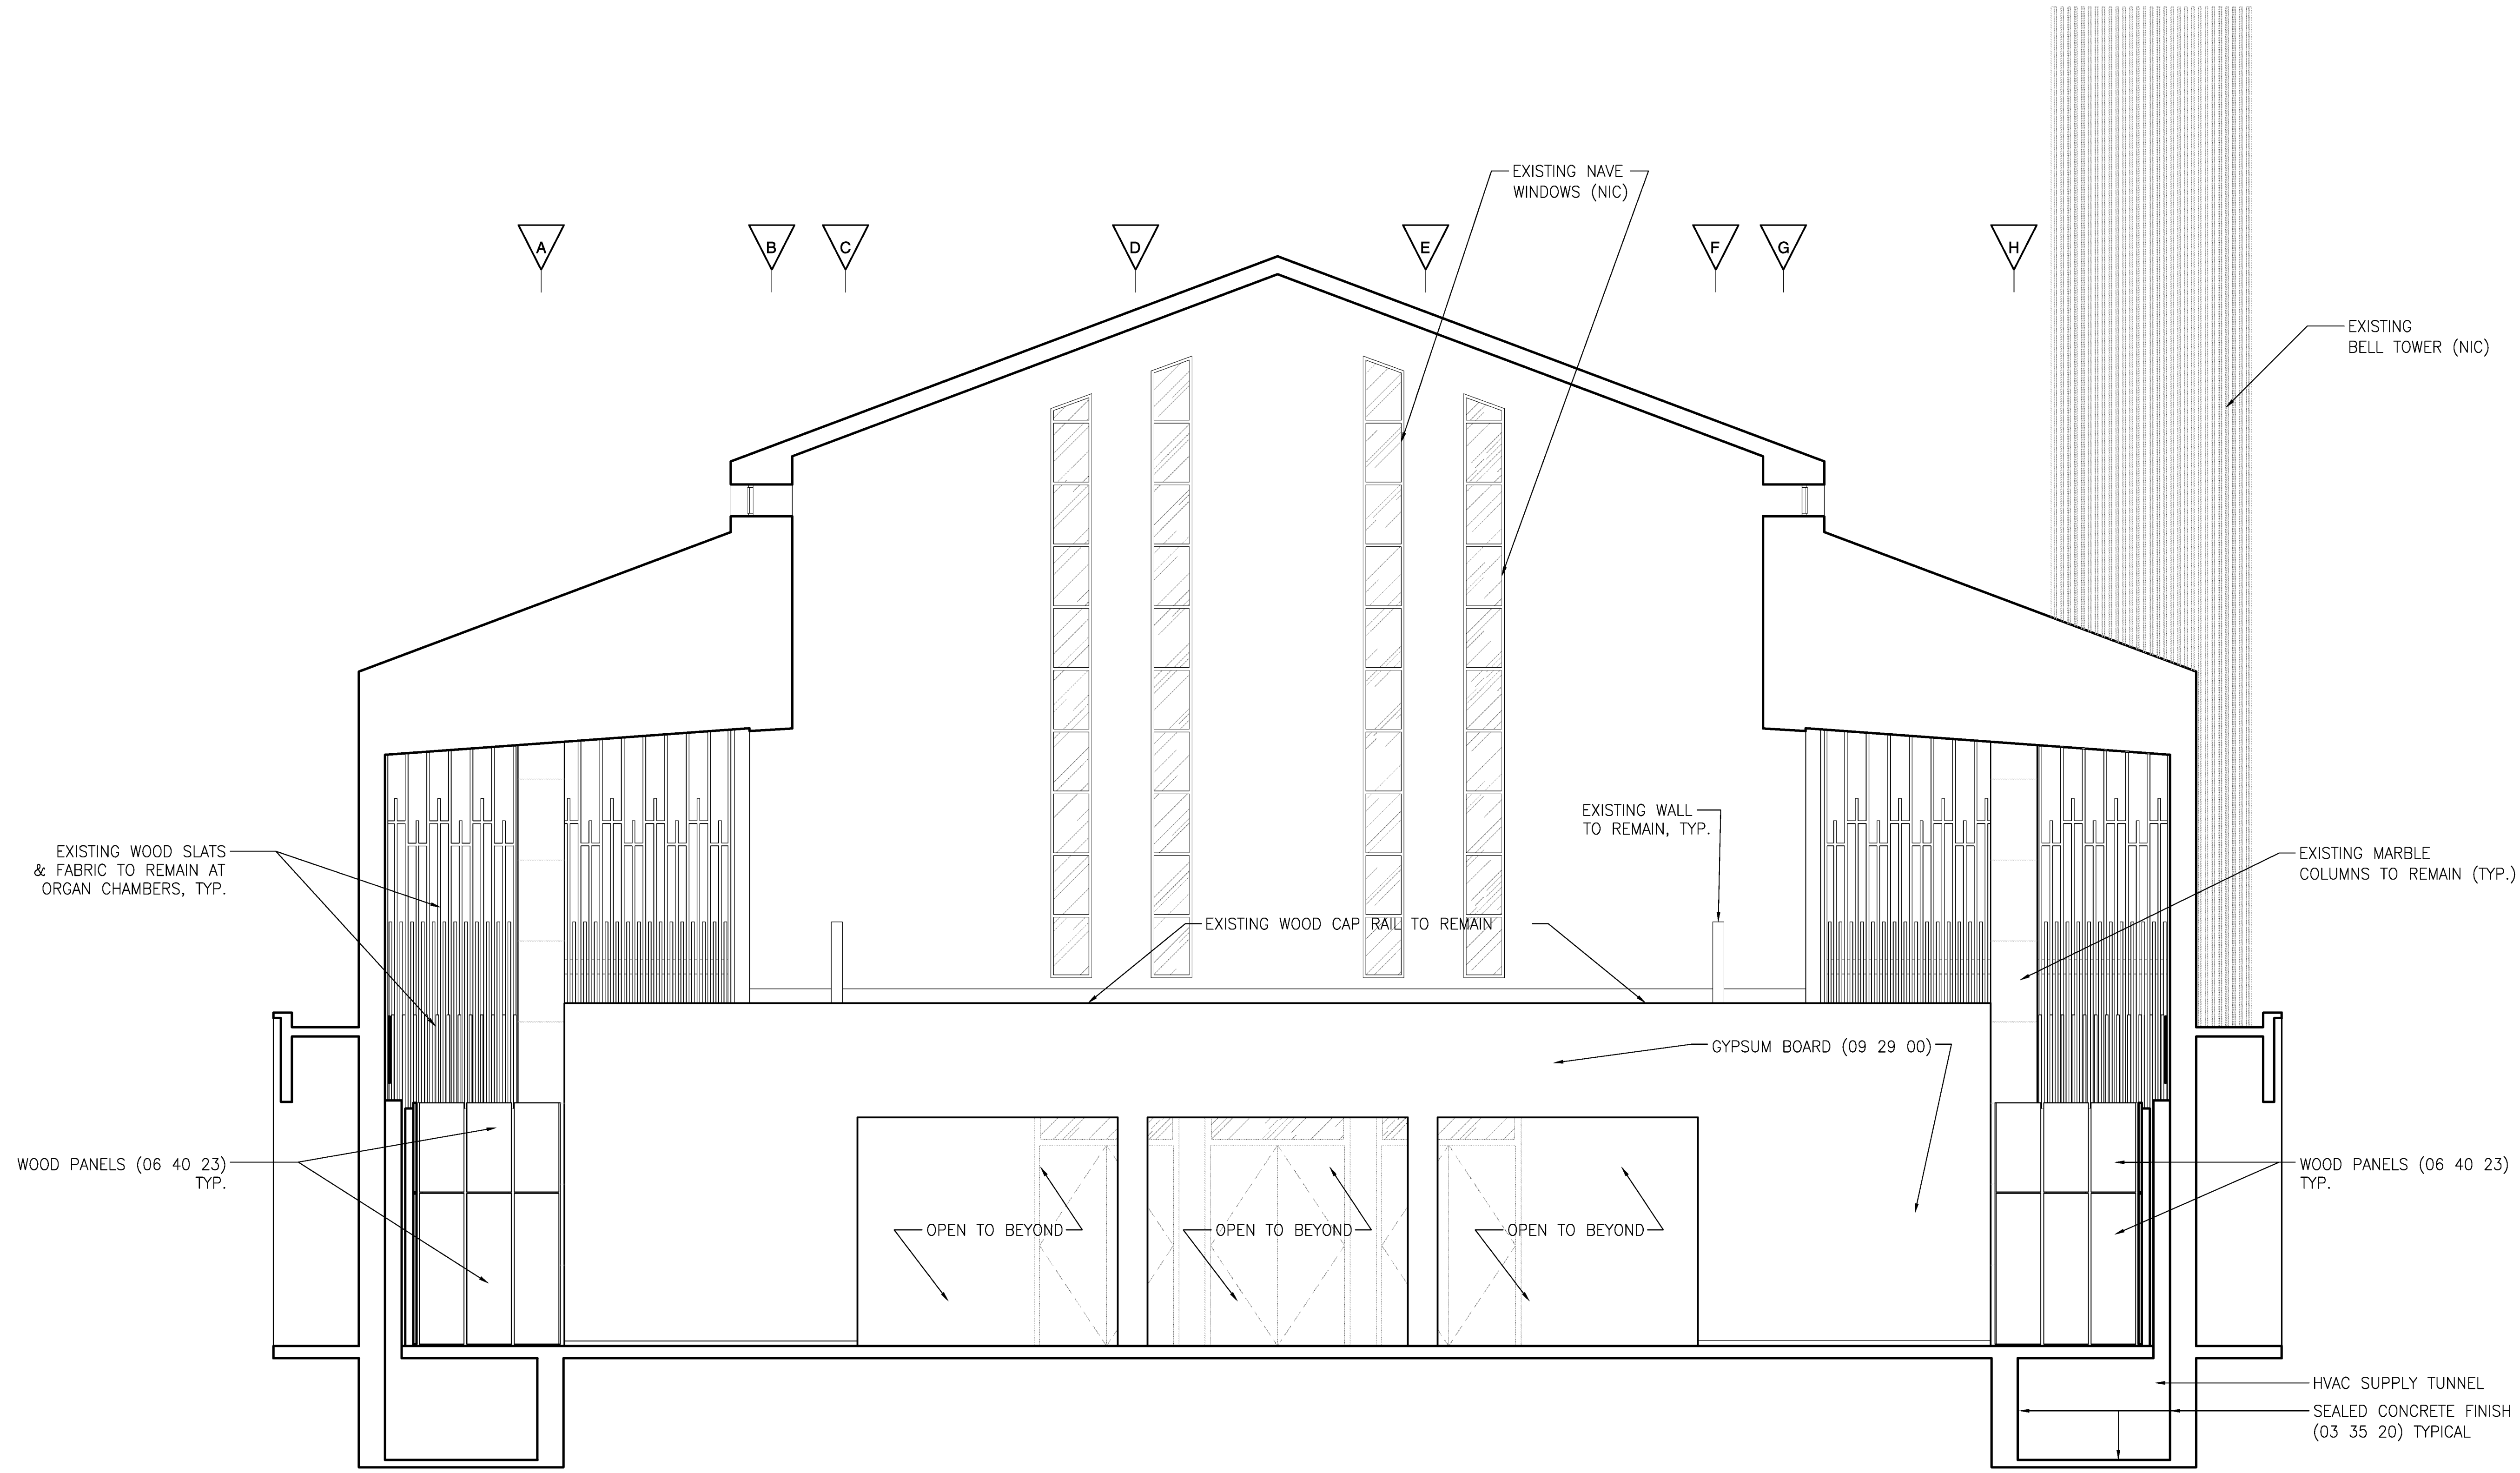

1 SECTION THRU NAIVE
2.1 | 5.4 TOWARD NARTHEX 1/4" = 1'-0"

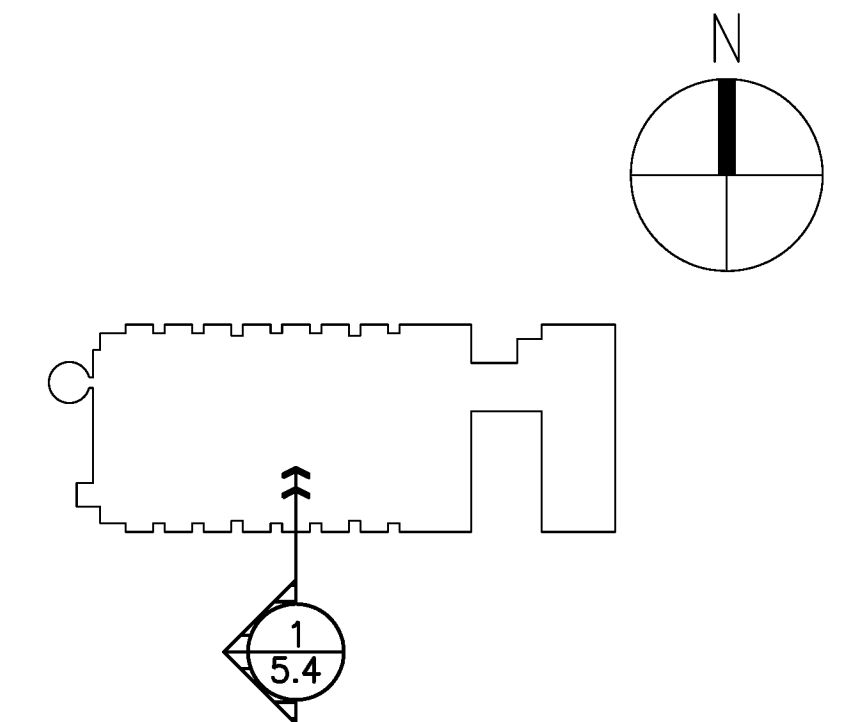

Date: 7 JULY 2010



E+D+R No. 09007
Drawn By: WEST
Drawing Title:
CROSS SECTIONS

Sheet No:
5.4