



P:\2009_Projects\09007_101L Church\Drawings\05CrossSections\0503_CrossSections.dwg
07 Jul 10 - 11:02am

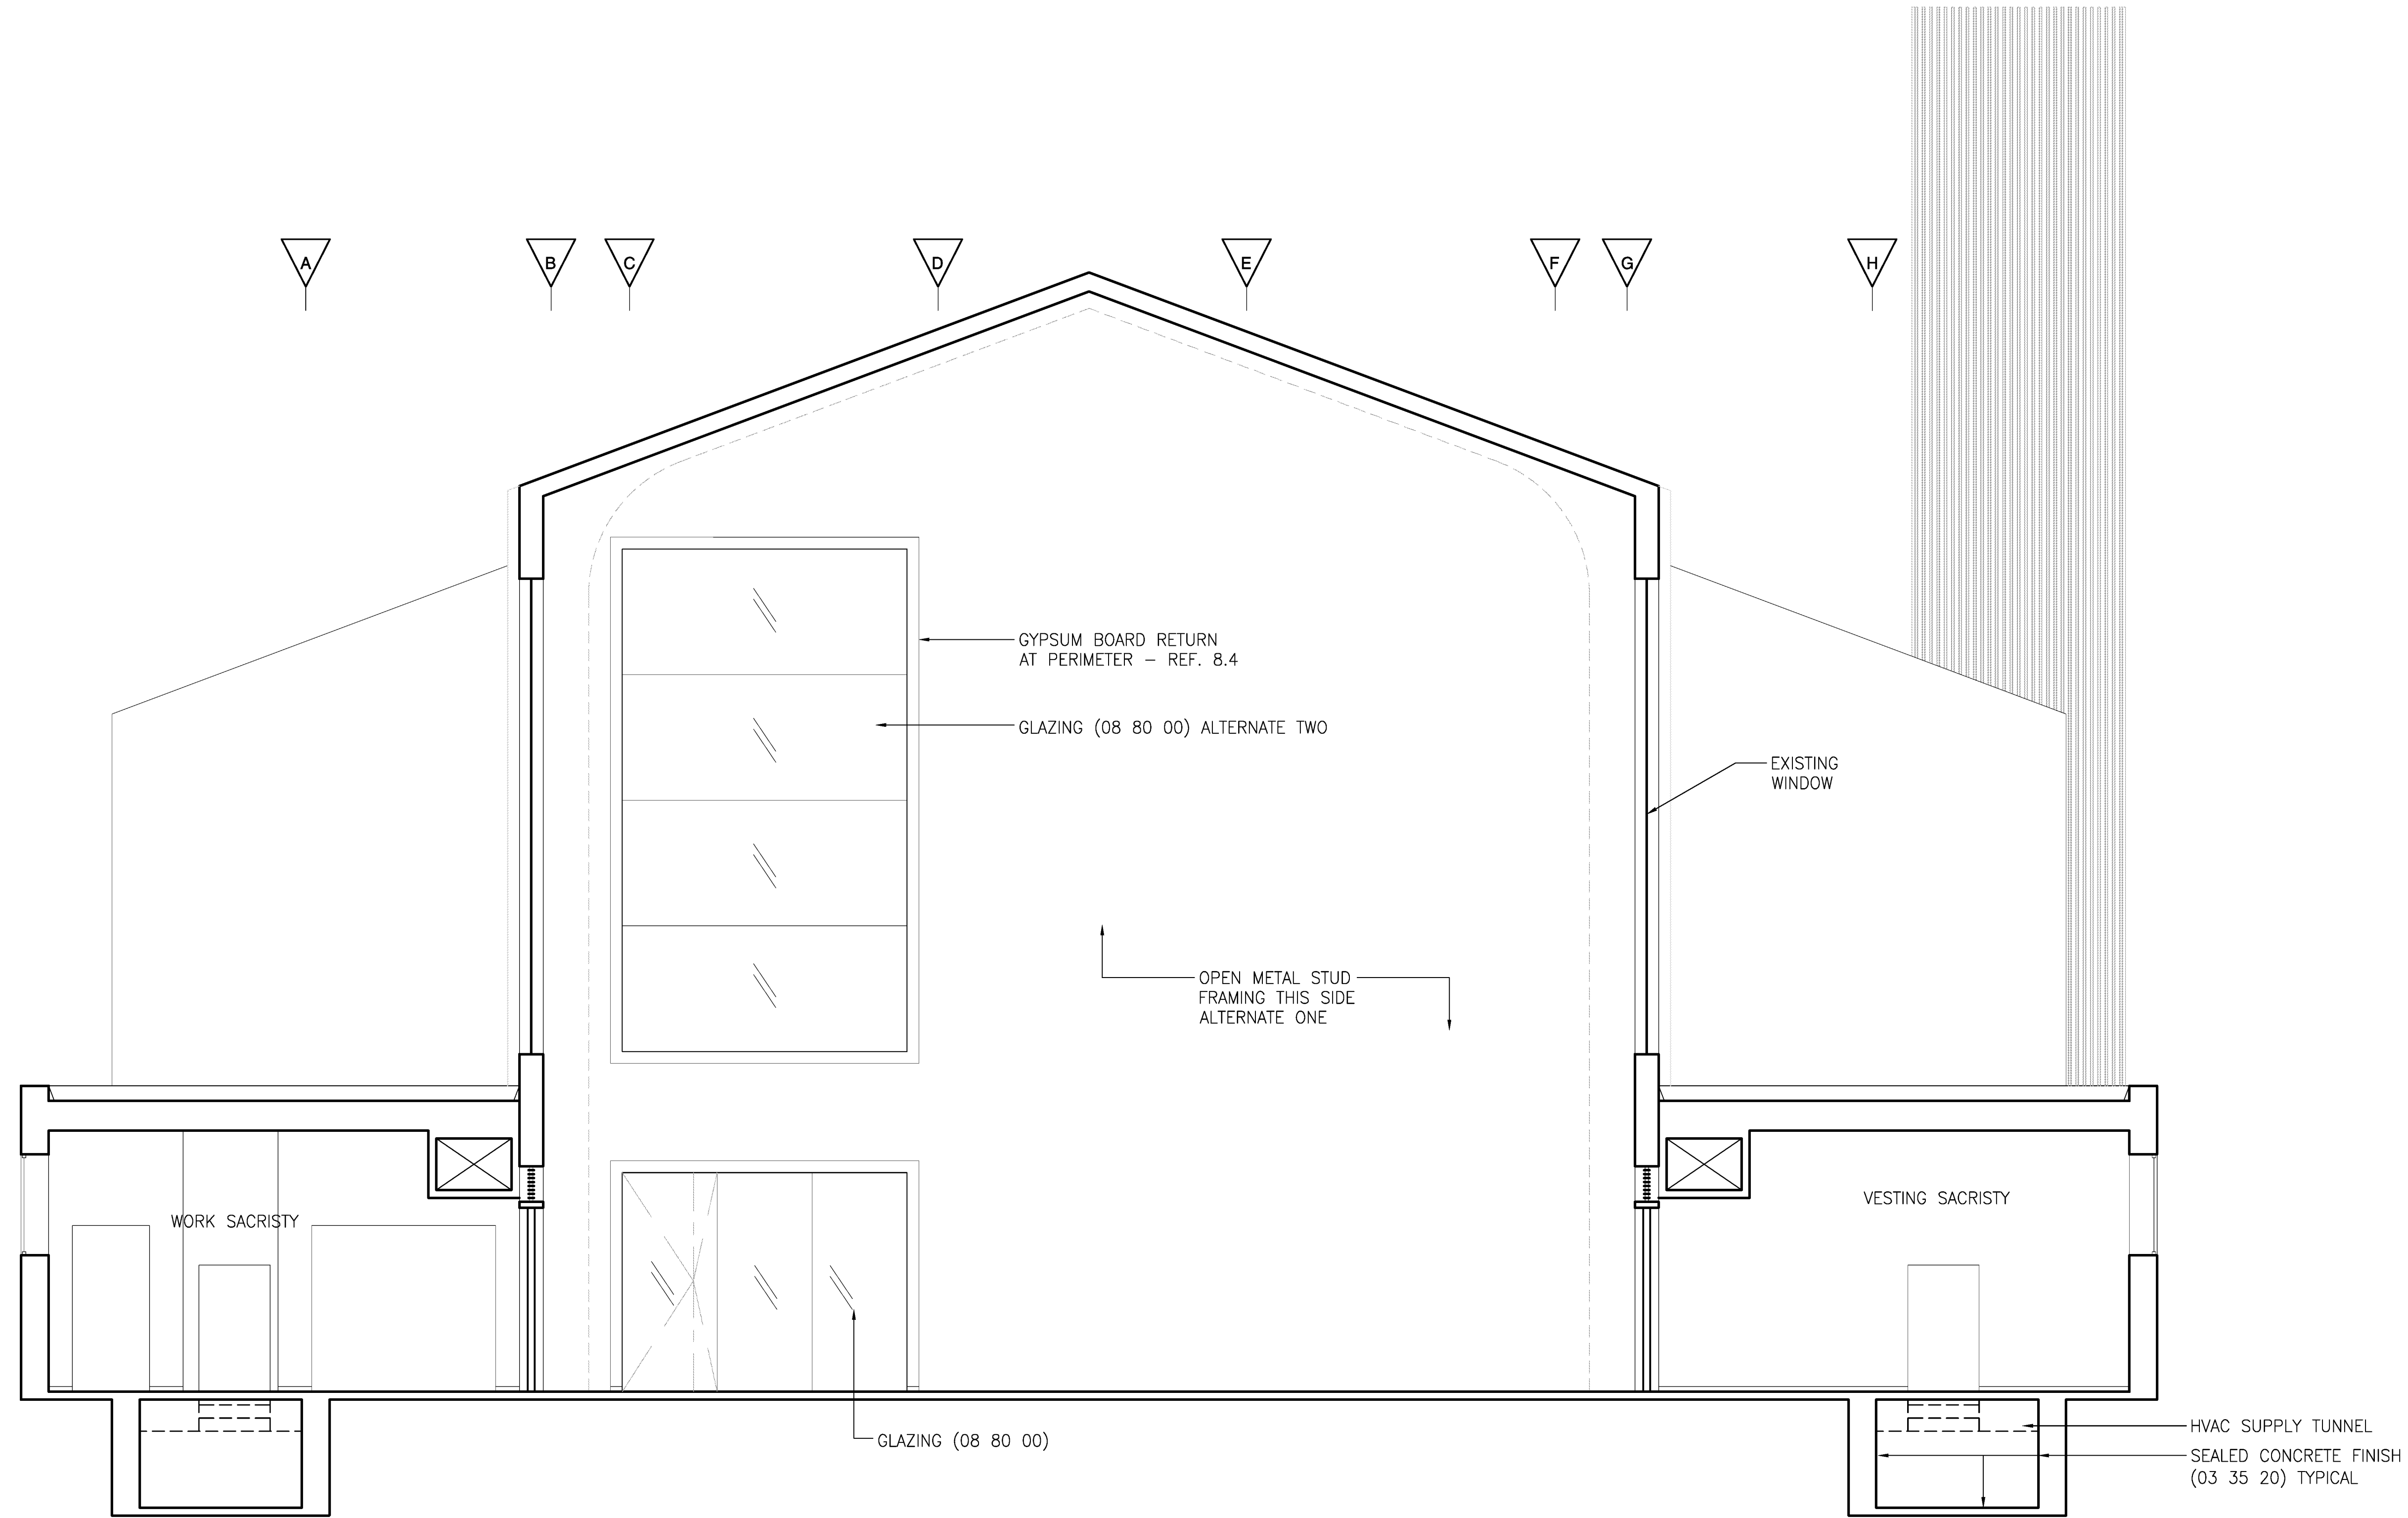

SECTION THRU CHAPEL
2.1 | 5.6 TOWARD SANCTUARY 1/4" = 1'-0"

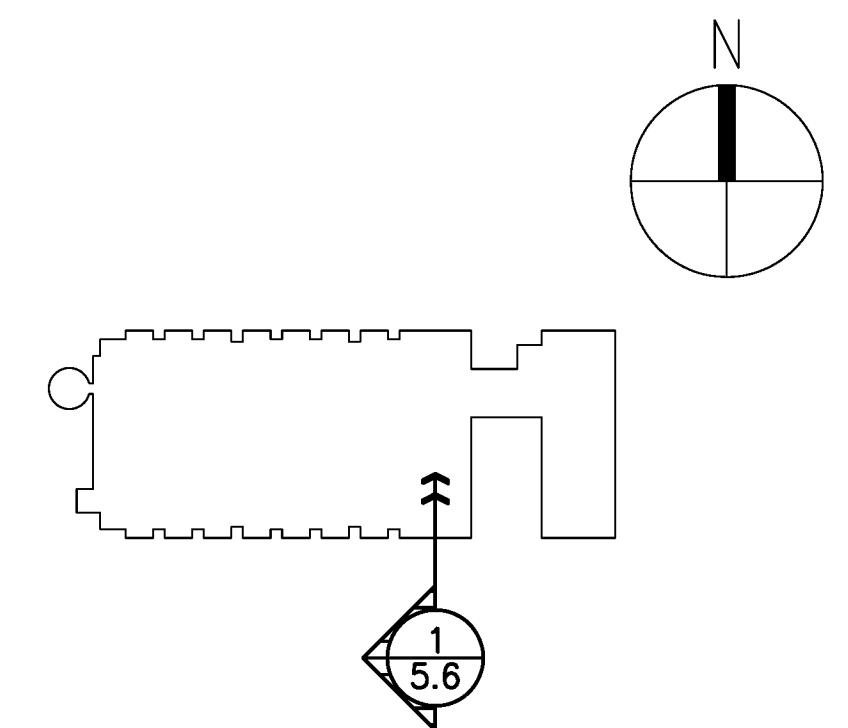

Date: 7 JULY 2010



E+D+R No. 09007

Drawn By: WEST

Drawing Title:

CROSS SECTIONS

Sheet No:

5.6