


MEYER ENGINEERS, LTD.
ENGINEER & ARCHITECT

AREA 'D' FLOOR PLAN
VAL RISS PARK
MULTI-PURPOSE BUILDING
ST. BERNARD PARISH, OWNER

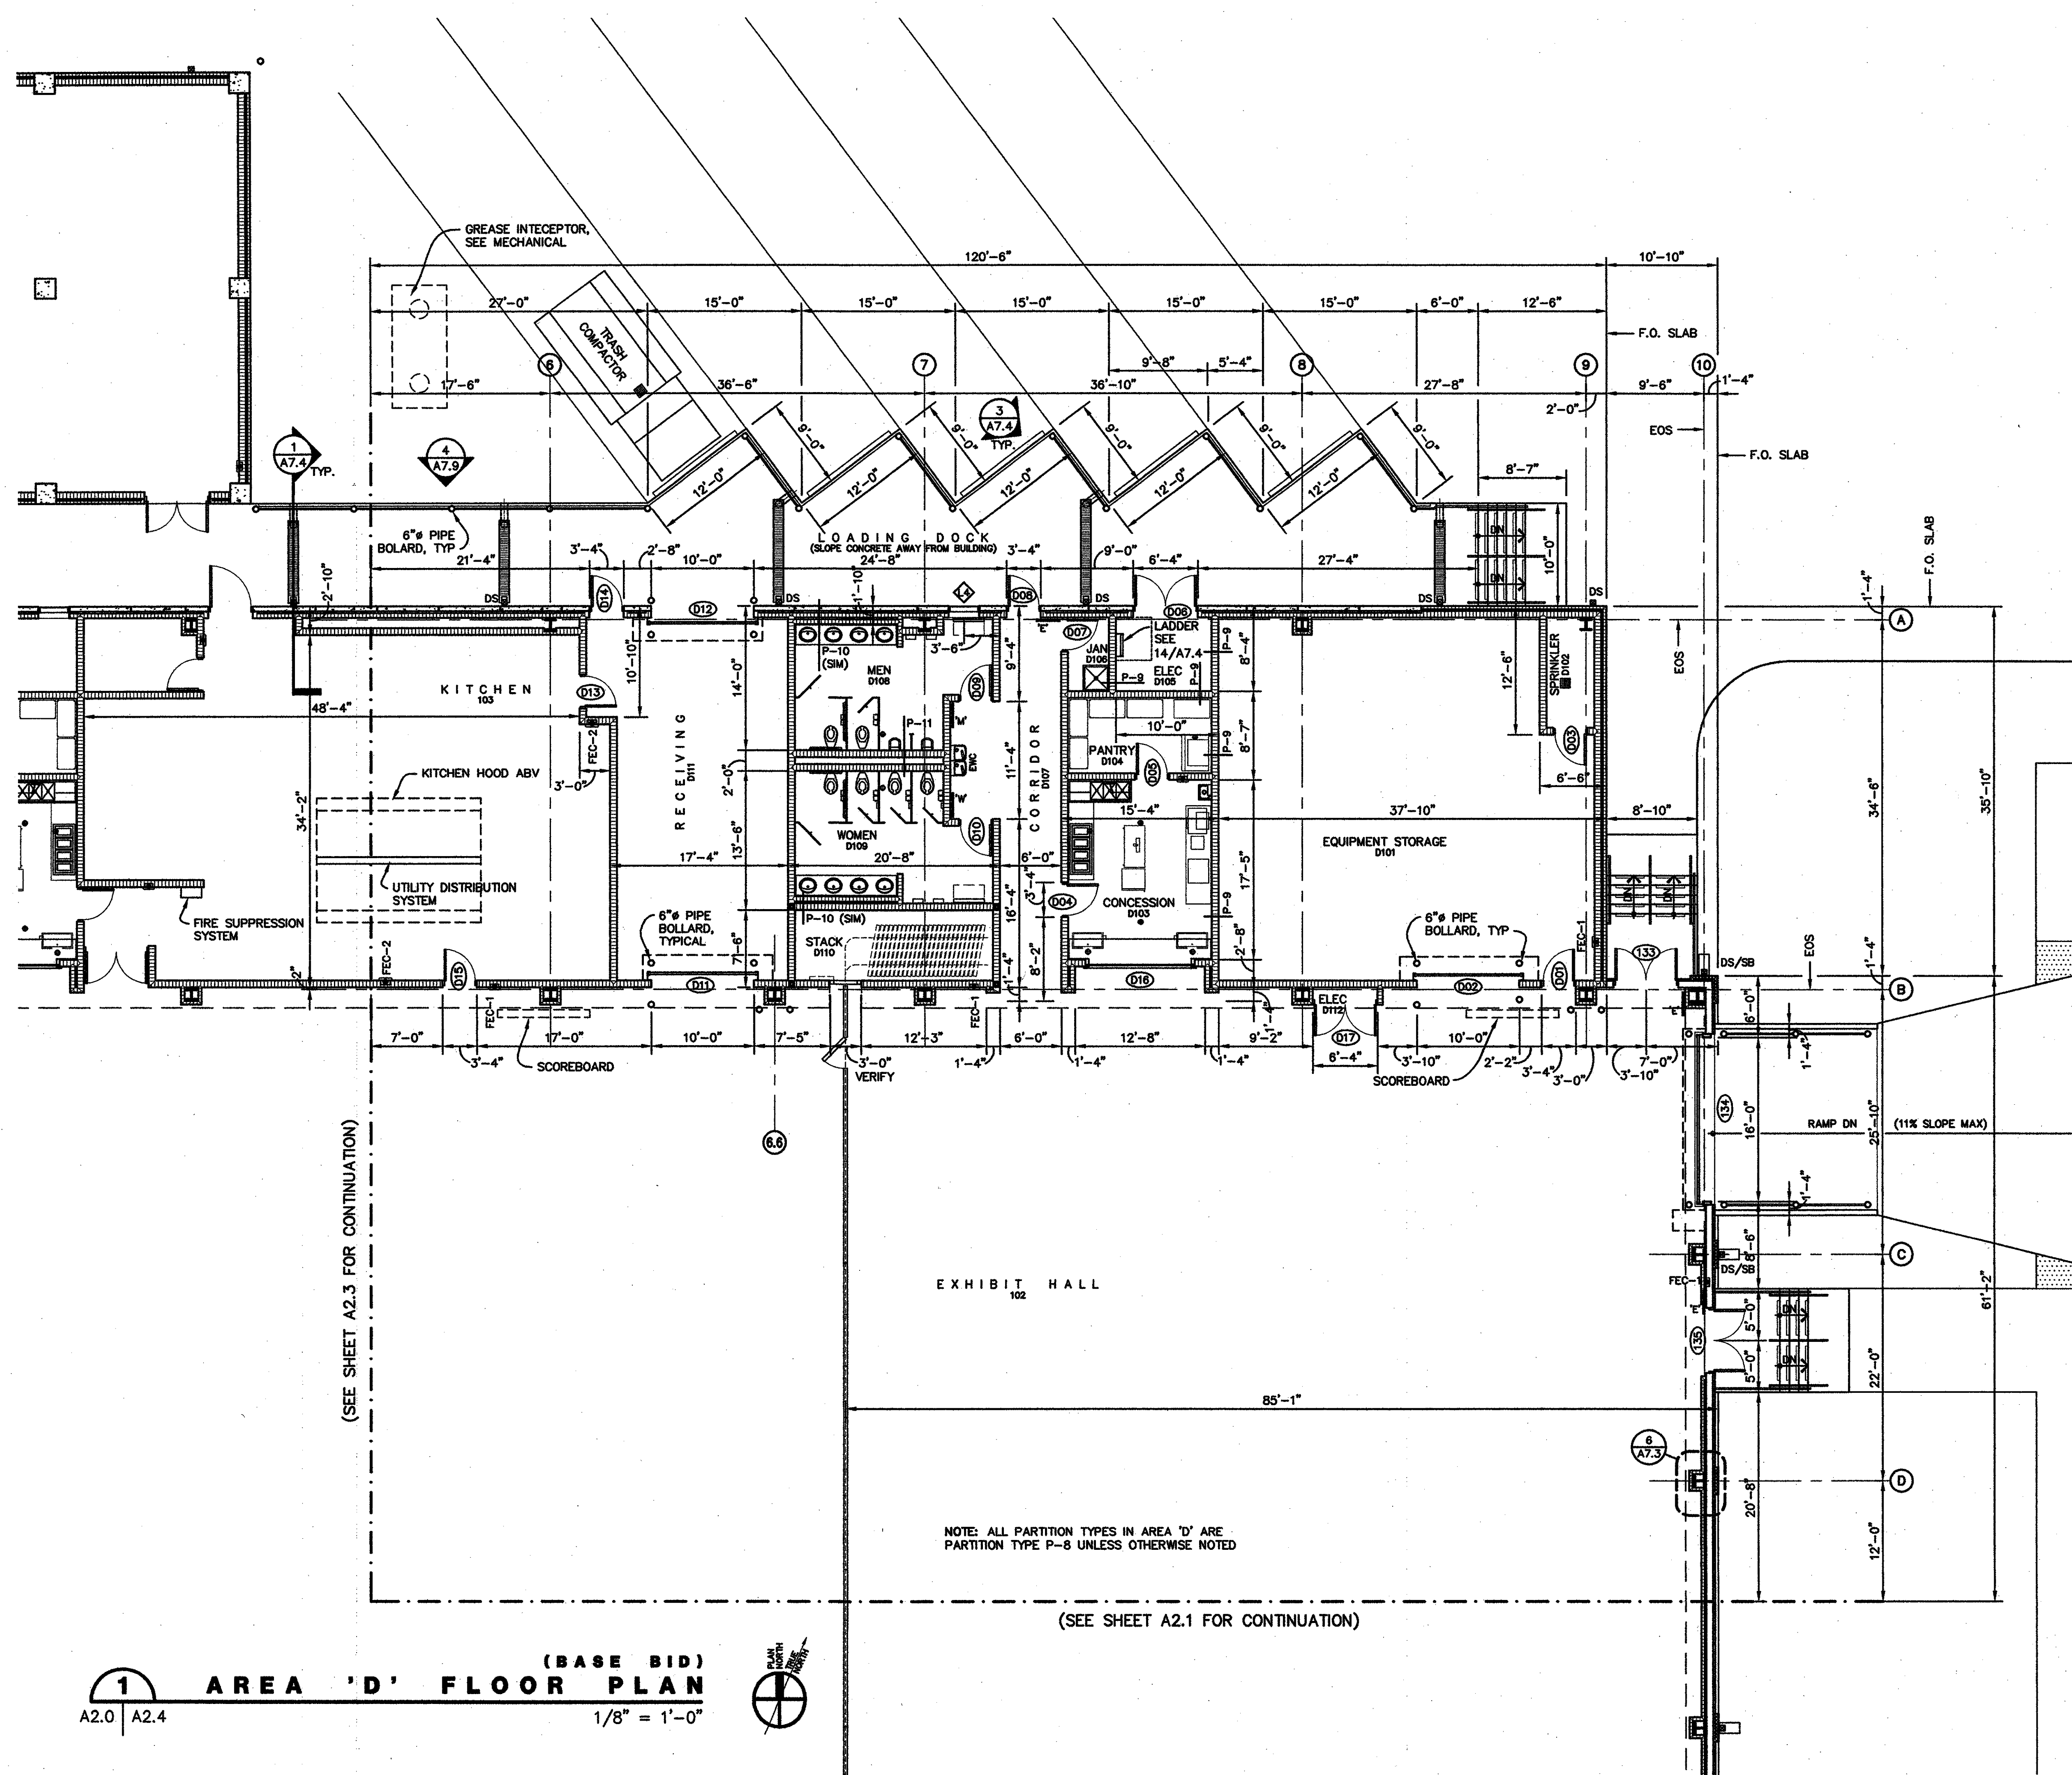

- PLAN LEGEND:**
- METAL STUD PARTITION INTERIOR, SEE PARTITION TYPES / EXTERIOR METAL STUD WALLS, SEE WALL SECTIONS AND STRUCTURAL.
 - ▨ CMU MASONRY PARTITION INTERIOR, SEE PARTITION TYPES / SEE WALL AND BUILDING SECTIONS FOR EXTENTS.
 - ▨ SFCMU MASONRY VENEER, SEE PLAN DETAILS SECTIONS AND STRUCTURAL.
 - ▨ PRE-CAST CONCRETE TILT-UP PANELS, SEE WALL SECTIONS AND STRUCTURAL.

- FIRE EXTINGUISHERS**
- NOTE: SEE SPEC. FOR FIRE EXTINGUISHERS
- FE1 FIRE EXTINGUISHER (4A-60B,C) (10 LBS) w/SEMI-RECESSED CABINET
 - FE2 FIRE EXTINGUISHER (TYPE K) FOR KITCHEN FIRES (19 LBS) (2 1/2 GALLONS)

- SIGNAGE LEGEND**
- NOTE: SEE SPEC. FOR SIGNAGE DETAILS
- E ADA 'EXIT' SIGN
 - W ADA 'WOMEN' RESTROOM SIGN
 - M ADA 'MEN' RESTROOM SIGN

NOTE: ALL PARTITION TYPES IN AREA 'D' ARE PARTITION TYPE P-8 UNLESS OTHERWISE NOTED

1 (BASE BID) **AREA 'D' FLOOR PLAN**
 A2.0 | A2.4 1/8" = 1'-0"

(SEE SHEET A2.3 FOR CONTINUATION)

(SEE SHEET A2.1 FOR CONTINUATION)